

G F E D C B A



5'-0" T.O. ELEVATOR EL. 200.63'

10'-2" T.O. PENTHOUSE EL. 195.63'

3'-4" PARAPET EL. 185.46'

1'-3" T.O. PAVERS EL. 182.13'

9'-6" T.O. ROOF SLAB EL. 180.88'

9'-8" 8TH FLOOR EL. 171.34'

9'-8" 7TH FLOOR EL. 162.23'

9'-8" 6TH FLOOR EL. 153.12'

9'-8" 5TH FLOOR EL. 144.01'

9'-8" 4TH FLOOR EL. 134.90'


9'-8" 3TH FLOOR EL. 125.79'

9'-8" 2ND FLOOR EL. 116.68'

10'-2" 1ST FLOOR EL. 106.46'

LEGEND:

	2 2.03
	2 2.10
	3 2.10
	2 2.13
	3 2.06
	3 2.02
	1 2.03

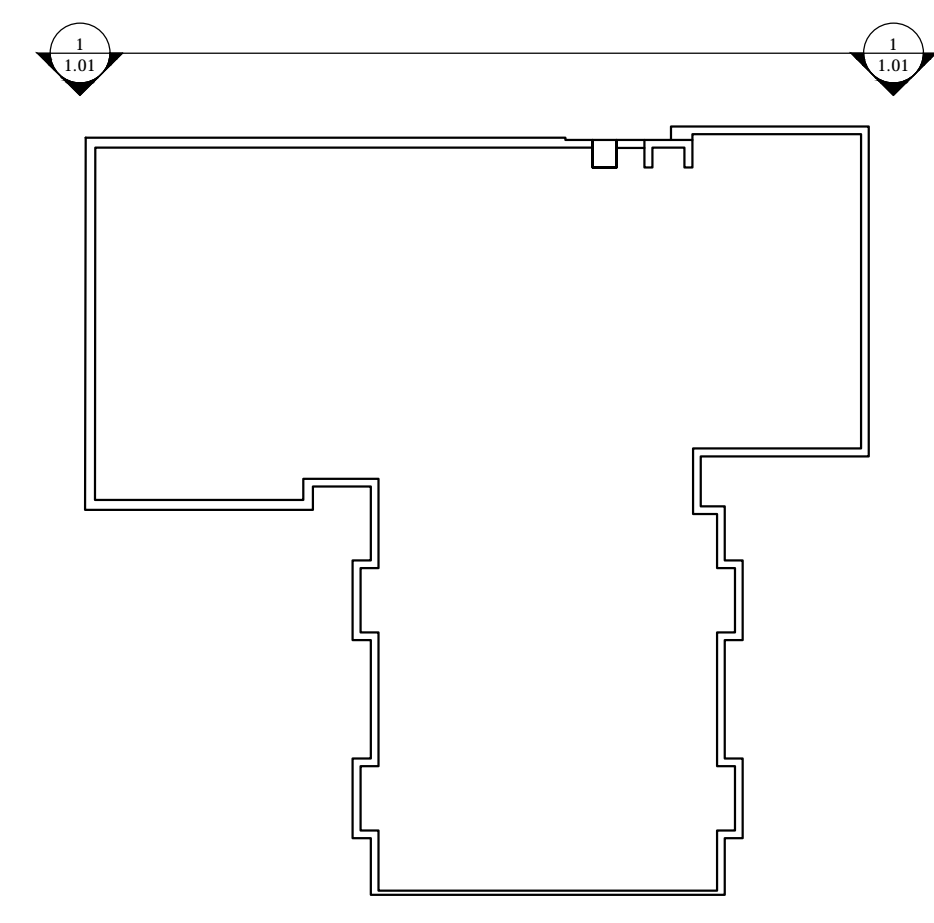

PROJECT: Sample Drawing

123 ROOF SHOP STREET
ROOFTOWN, PA 18XXX

YOUR JOB#

LEFEBVRE
DESIGN
SOLUTIONS

Your Logo and Company Info Here

REVISION #	DATE

DRAWING TITLE: ELEVATION

SCALE: AS NOTED

DRAWN BY: me

CHECKED BY: you

DATE: 01.01.2059

SHEET NO: **1.01**

1 NORTH ELEVATION
1.01 3/16" = 1'-0" Re: 1/A2.01