

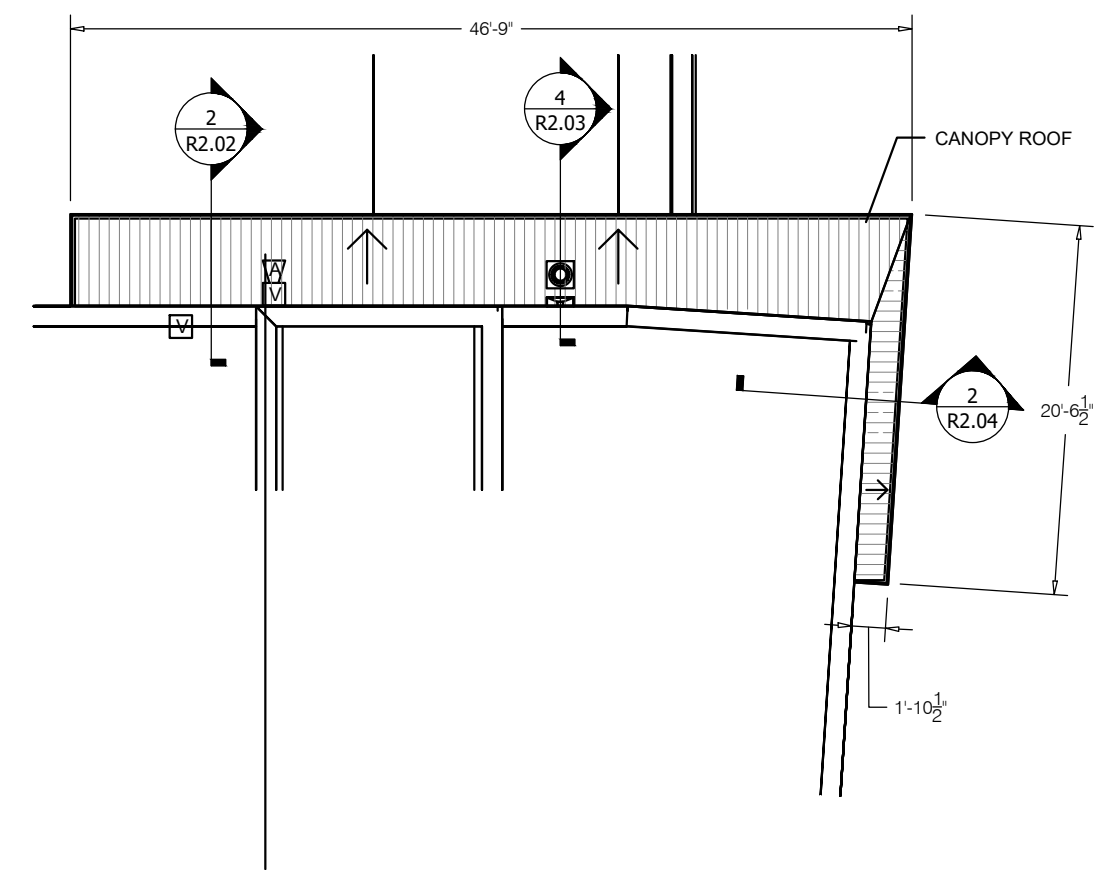
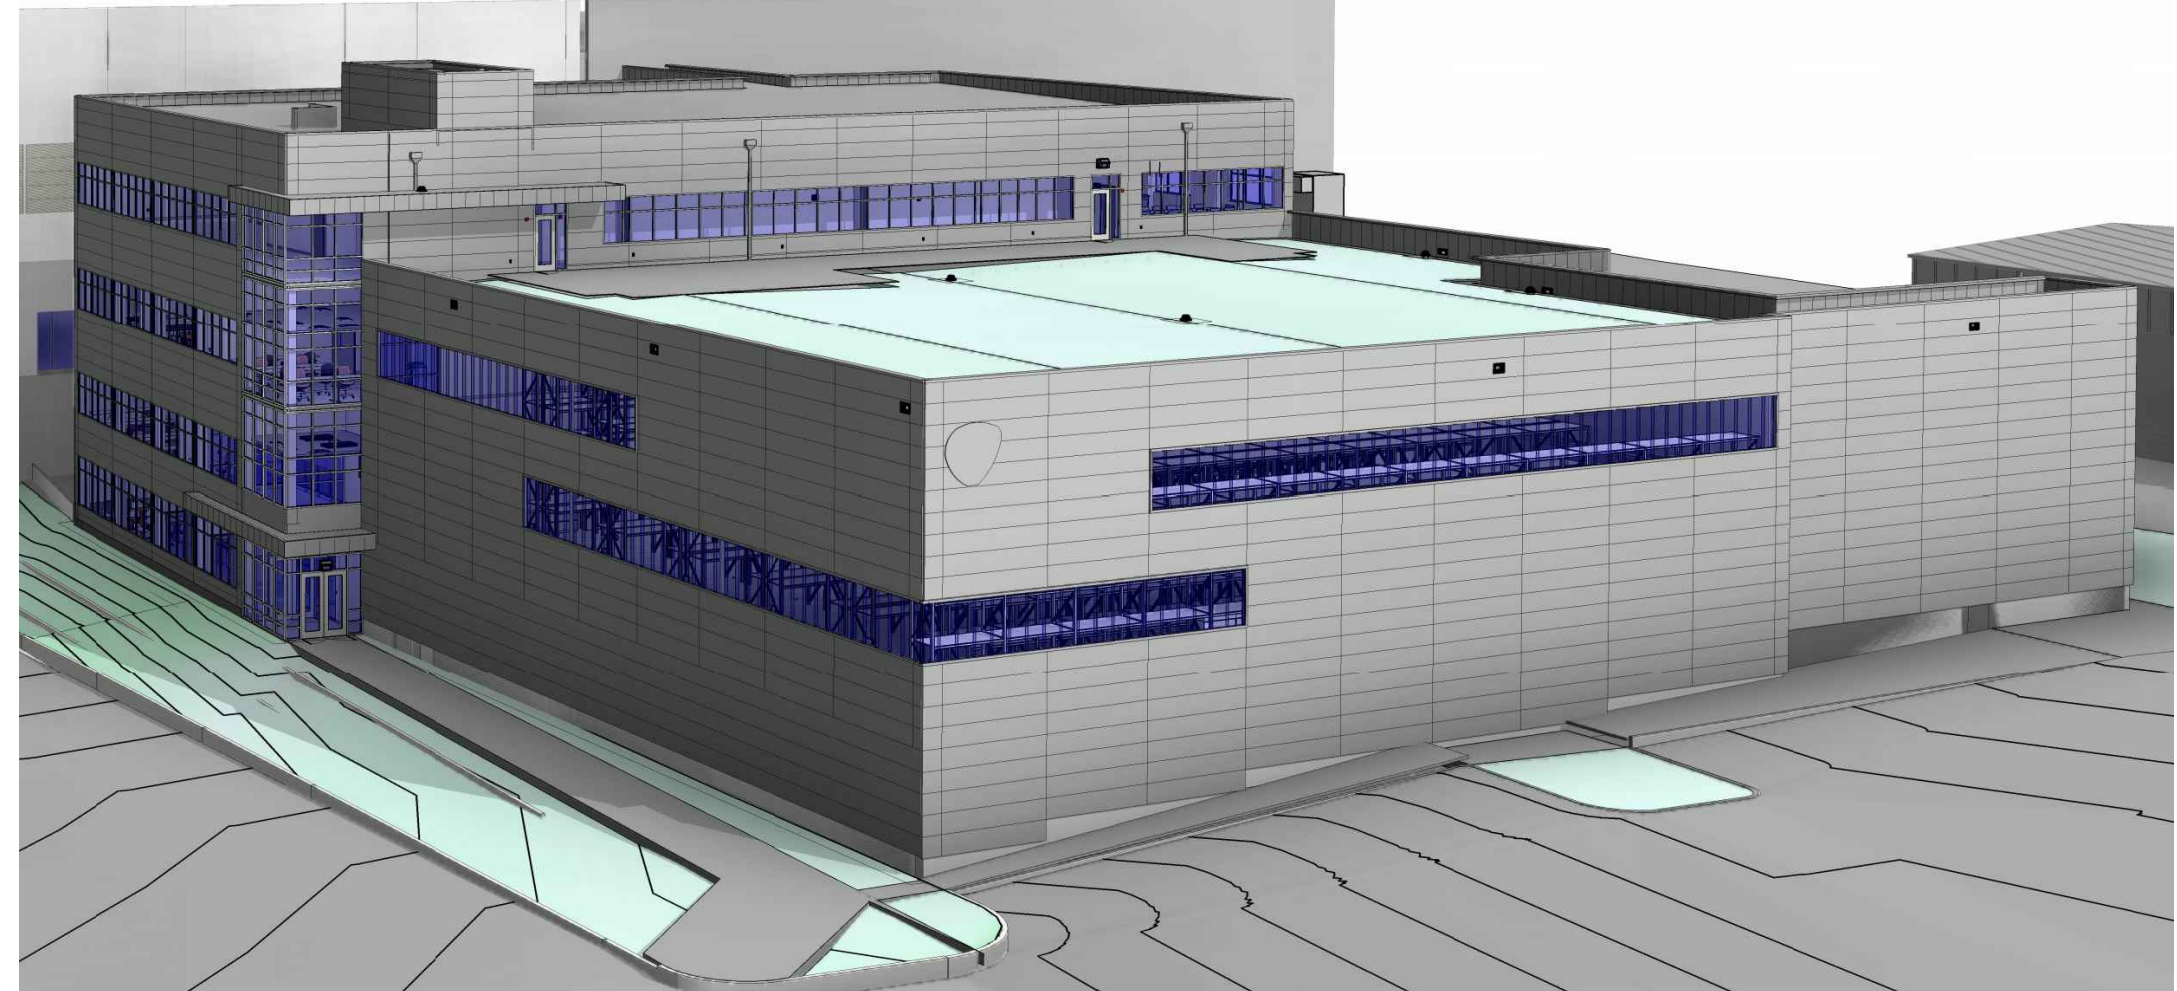


1 SAMPLE ROOF PLAN
R1.01 3/32" = 1'-0" Re: A2.05

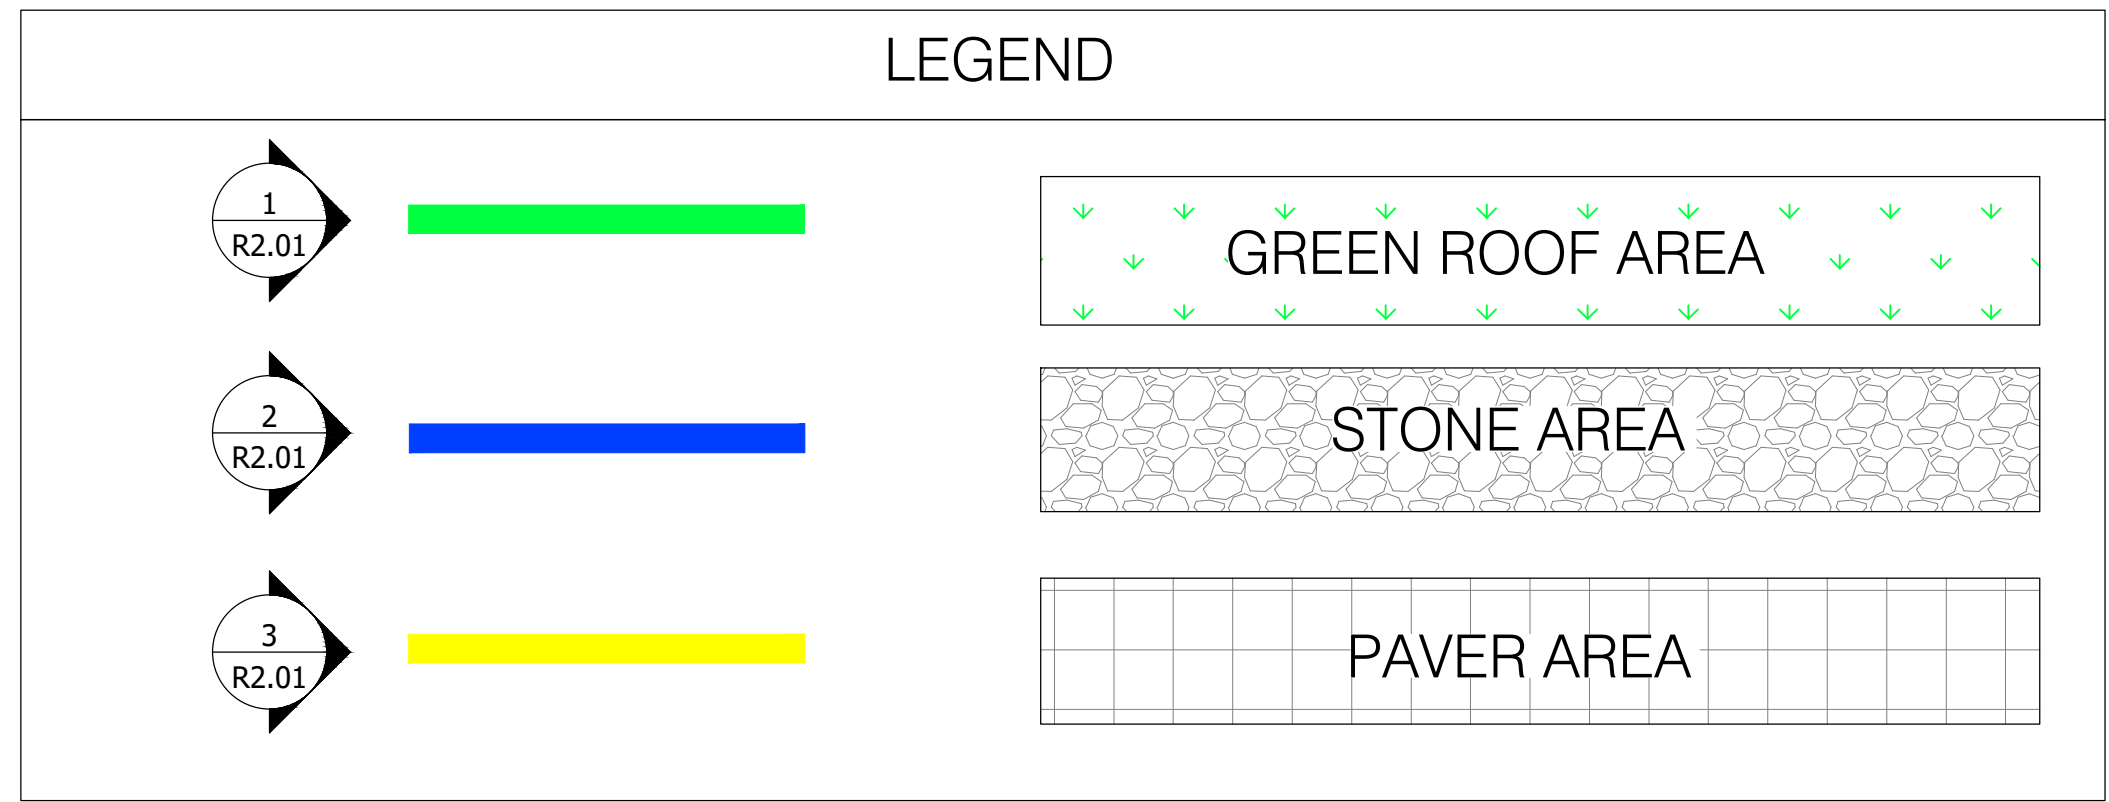

2 SAMPLE 2ND FLOOR CANOPY ROOF PLAN
R1.01 3/32" = 1'-0" Re: A2.05

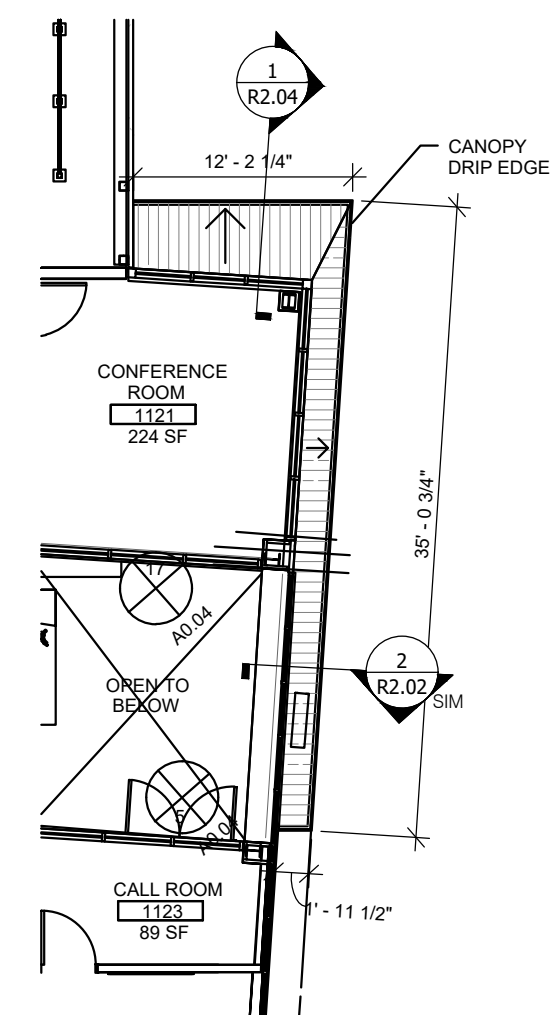

3 SAMPLE 1ST FLOOR ENTRANCE CANOPY ROOF PLAN
R1.01 3/32" = 1'-0" Re: A2.05

PROJECT: Sample Drawing
123 ROOF SHOP STREET
ROOFTOWN, PA 19XXX
YOUR JOB#

LD S
LEFEBVRE
DESIGN
SOLUTIONS
Your Logo and Company info Here

REVISION #	DATE

DRAWING TITLE: PLAN VIEW
SCALE: AS NOTED
DRAWN BY: me CHECKED BY: you
DATE: 01.01.2059
SHEET NO: **R1.01**