



1 TYPICAL GREEN ROOF PARAPET WALL
 R2.01 SCALE: 3"=1'-0" Re: 1/A7.08

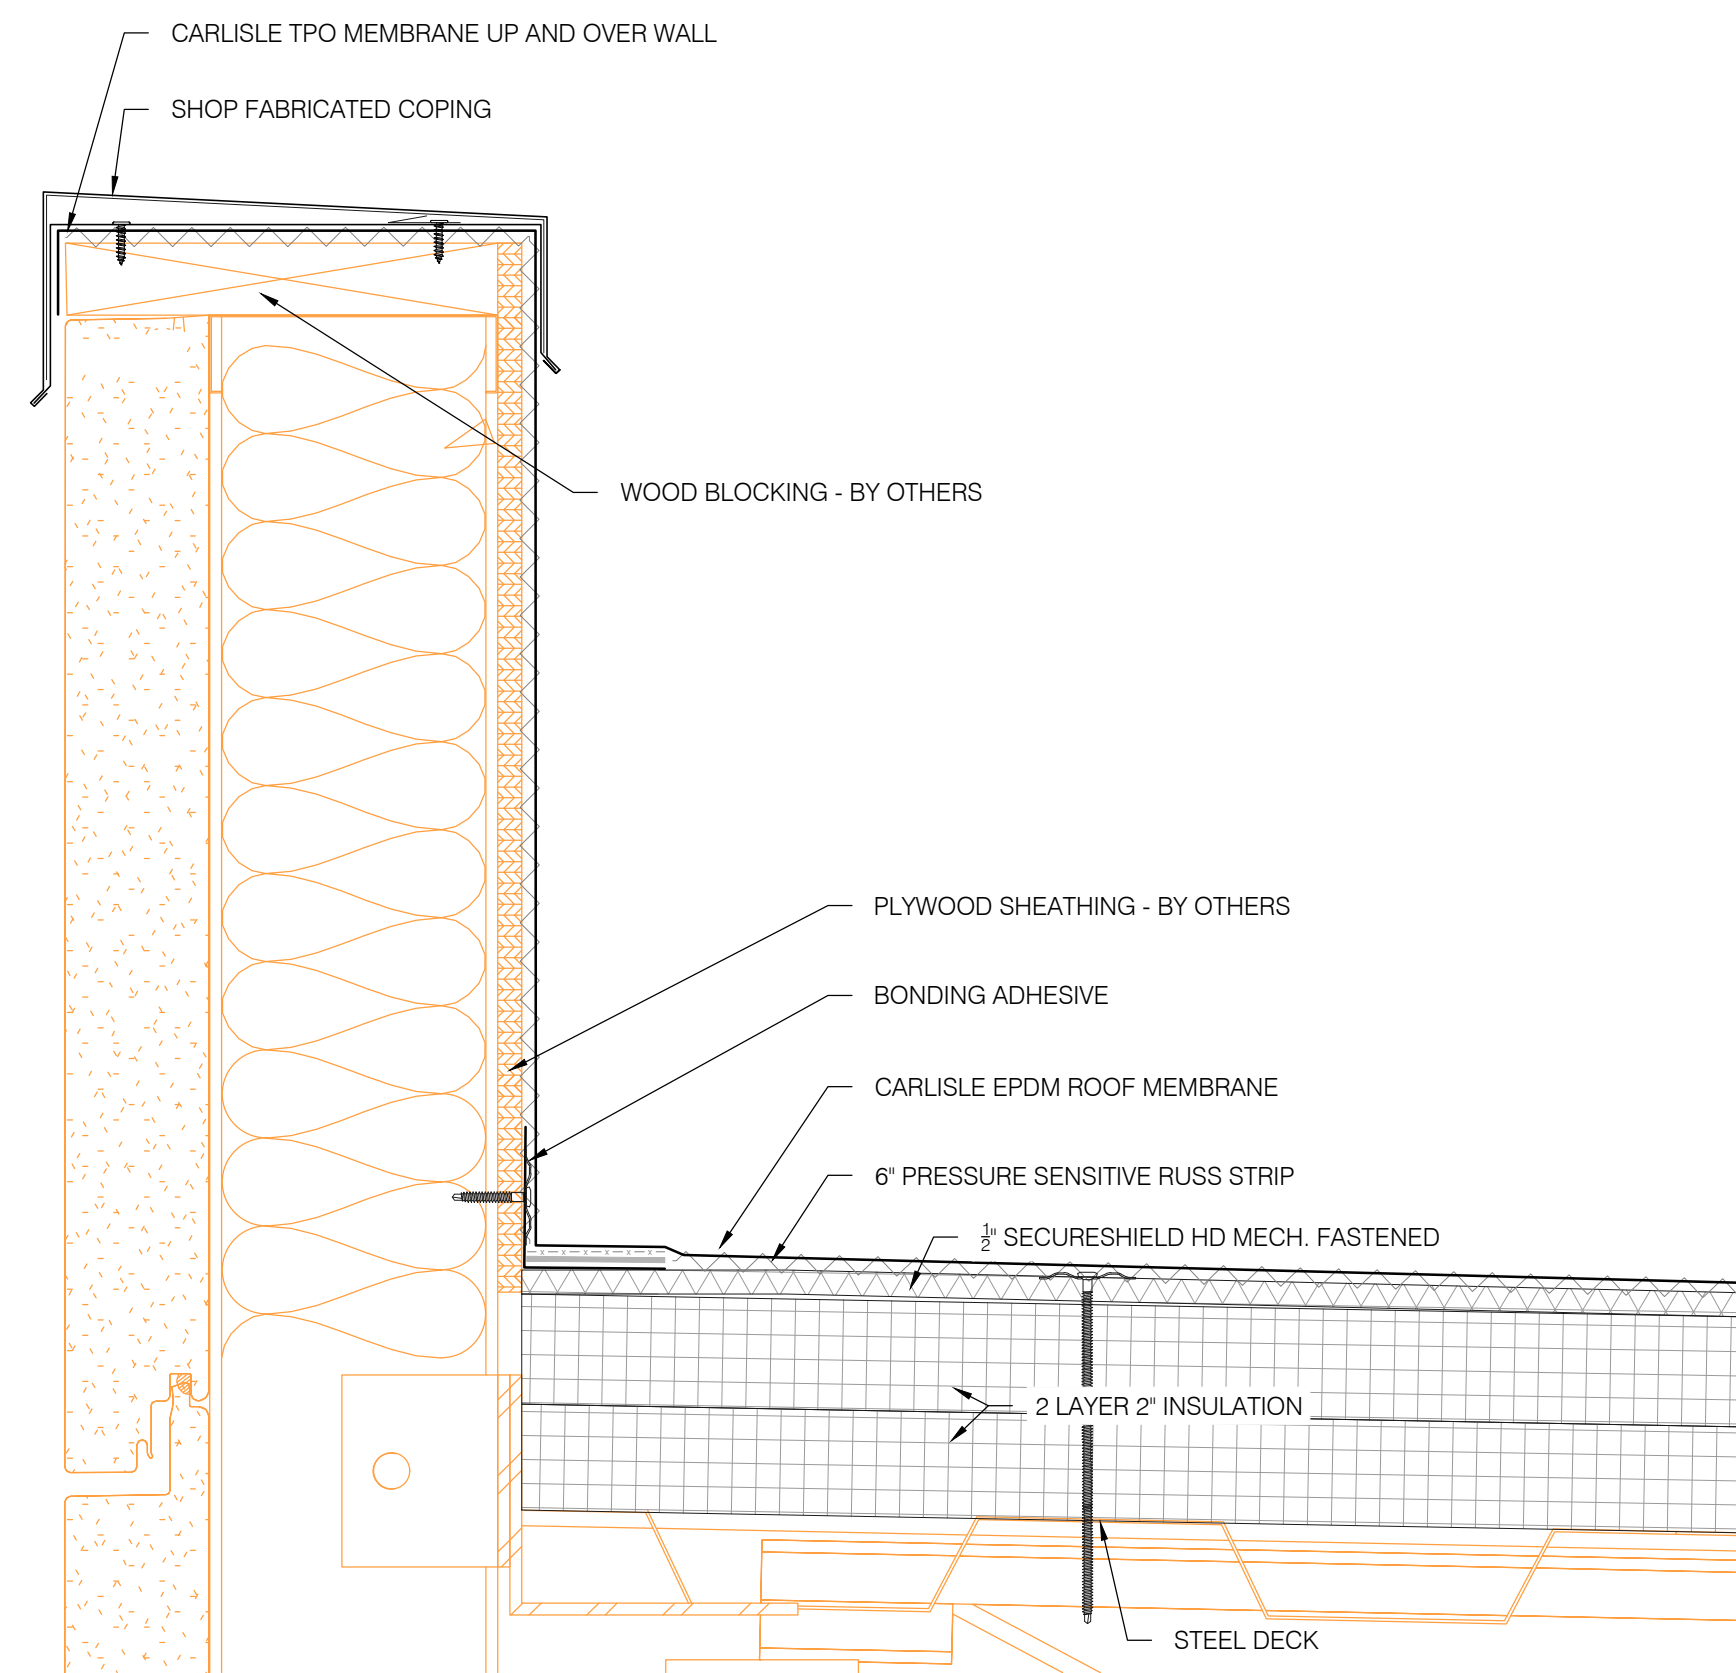

2 TYPICAL EPDM ROOF PARAPET
 R2.01 SCALE: 3"=1'-0" Re: 4/A7.08

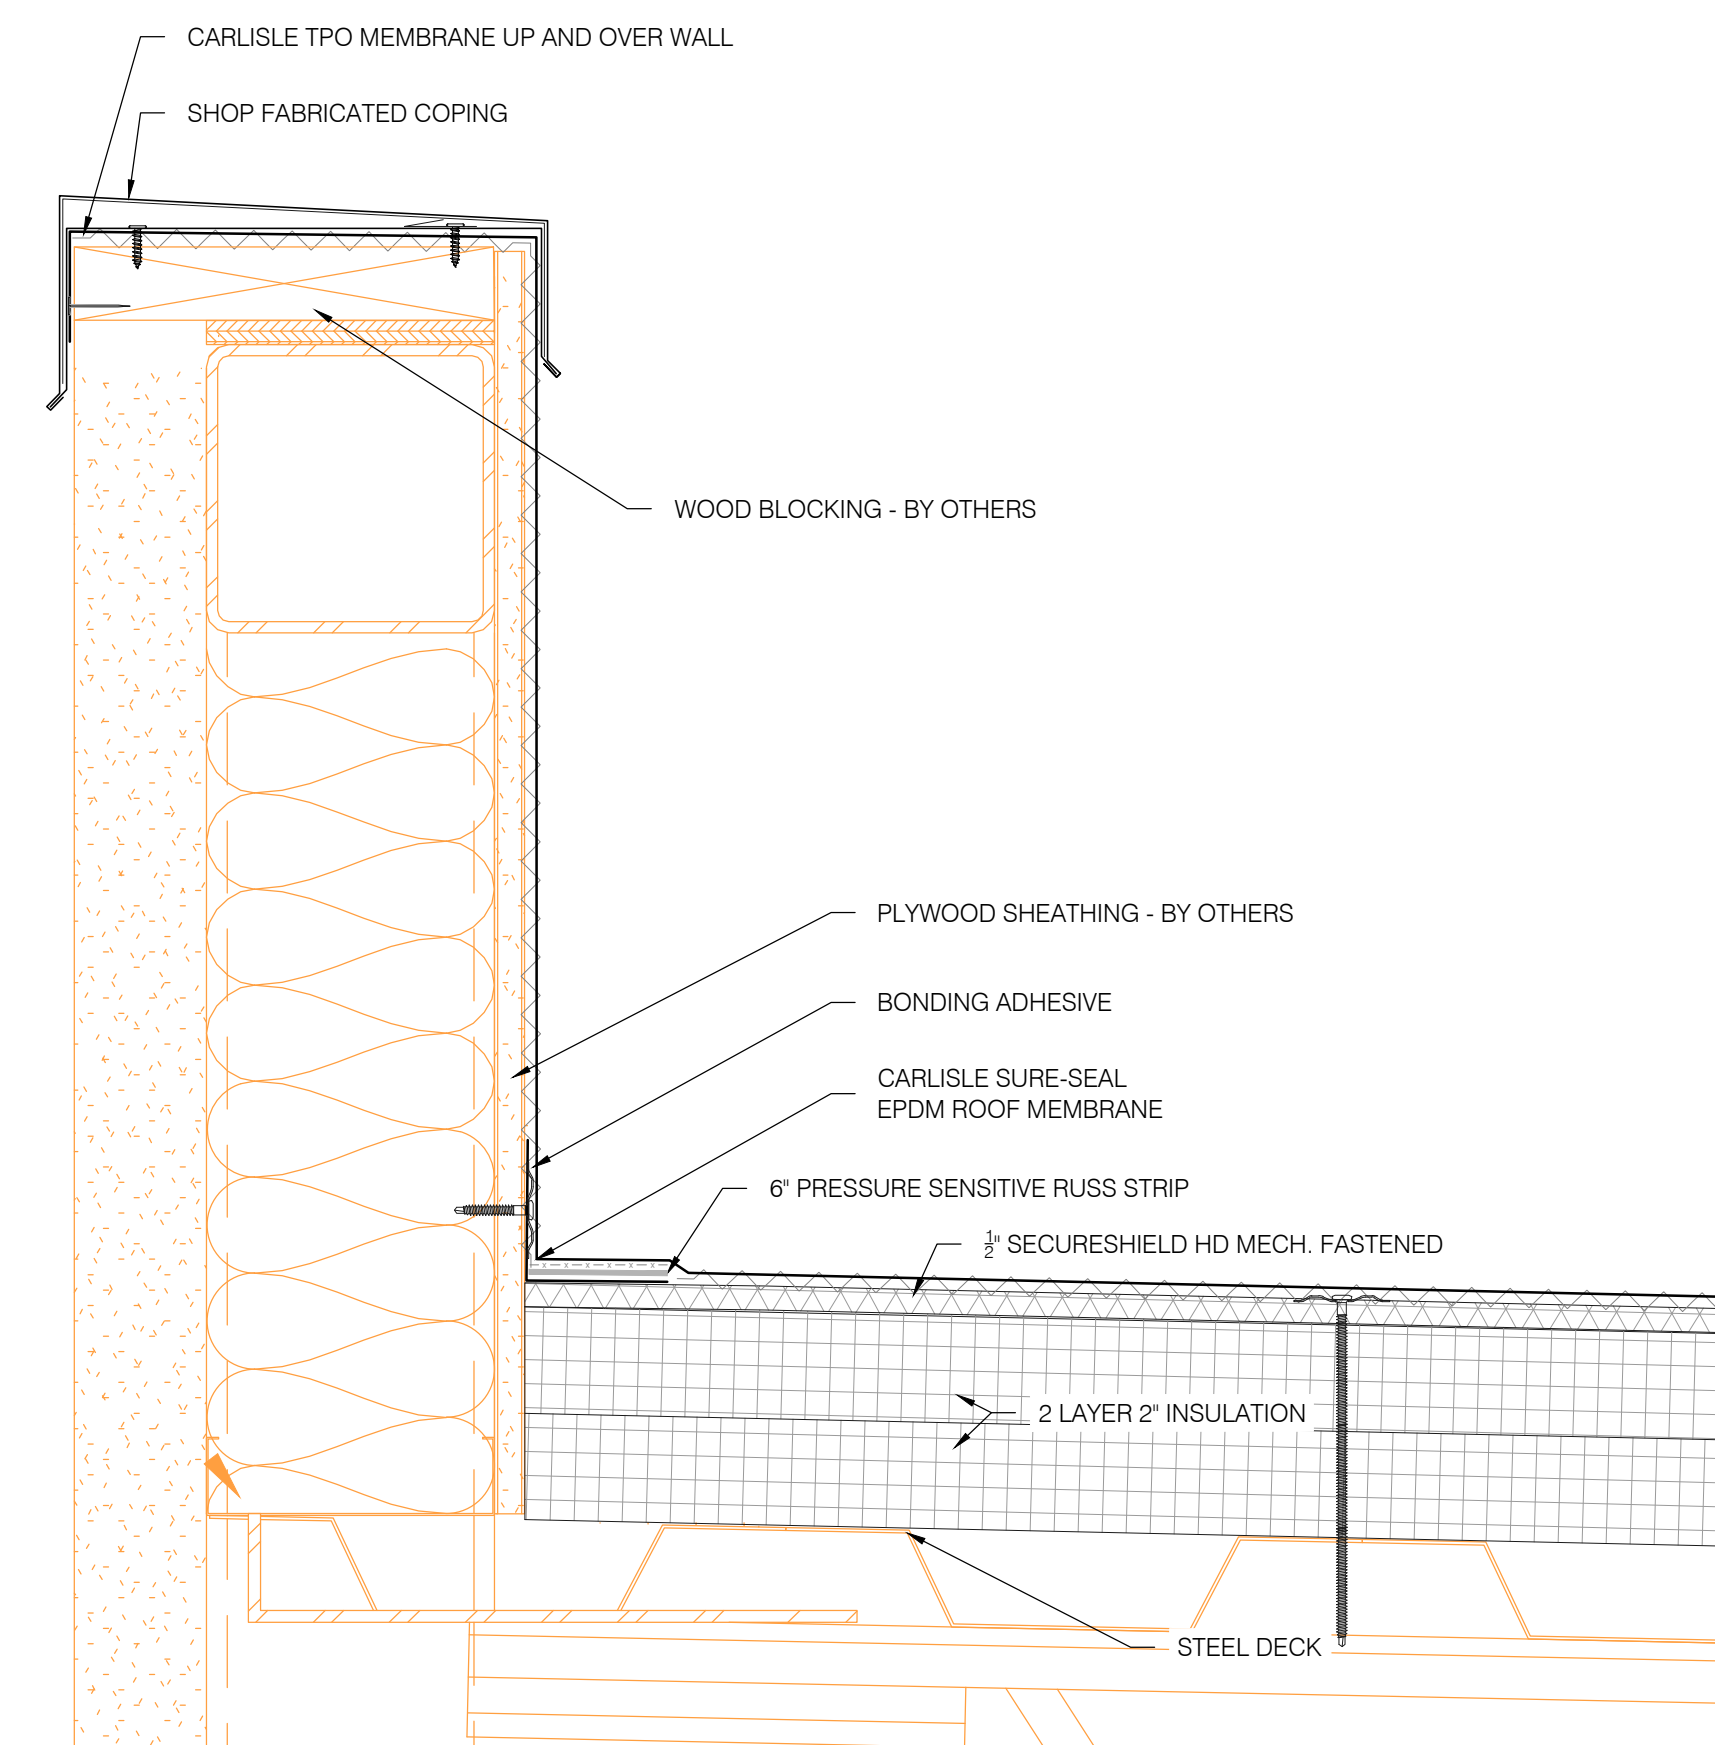


3 TYPICAL EPDM PARAPET WALL W/GIRT
 R2.01 SCALE: 3"=1'-0" Re: 4/A7.07

PROJECT: Sample Drawing

123 ROOF SHOP STREET
 ROOFTOWN, PA 19XXX

YOUR JOB#

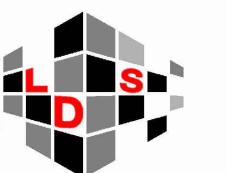

**LEFEBVRE
 DESIGN
 SOLUTIONS**

Your Logo and Company info Here

REVISION #	DATE

DRAWING TITLE: DETAILS

SCALE: AS NOTED

DRAWN BY: me CHECKED BY: you

DATE: 01.01.2059

SHEET NO:

R2.01