

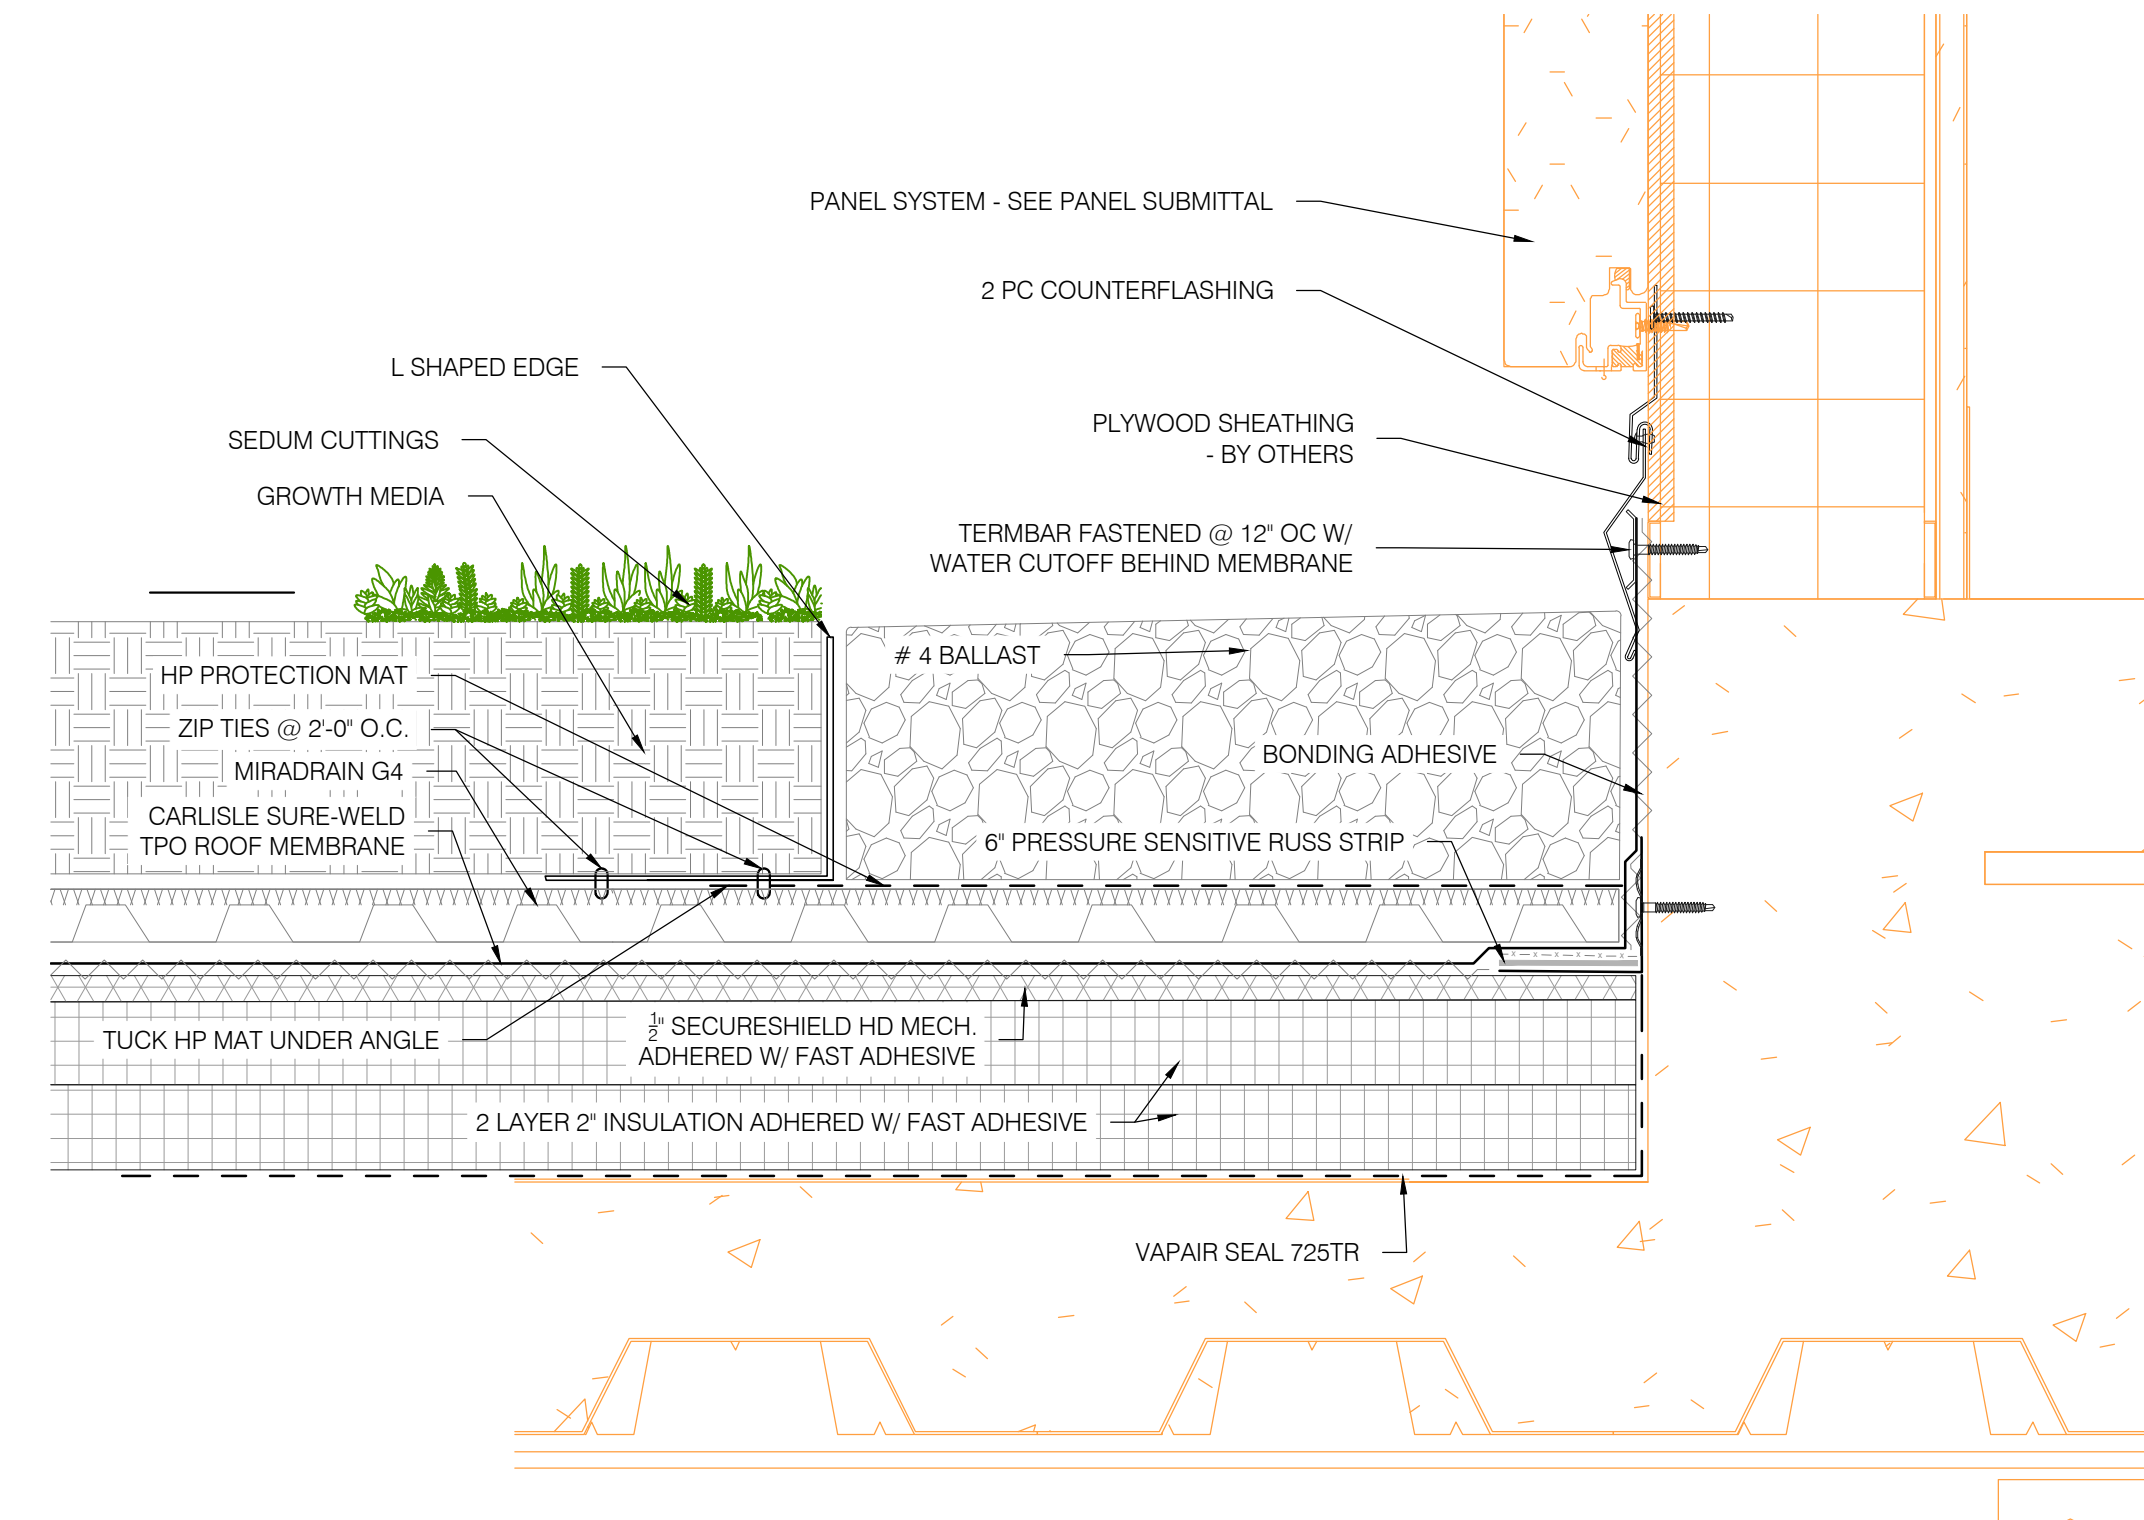



1 SECTION THRU DOOR TO GREEN ROOF
 R2.03 SCALE: 3"=1'-0" Re: 2/A7.05

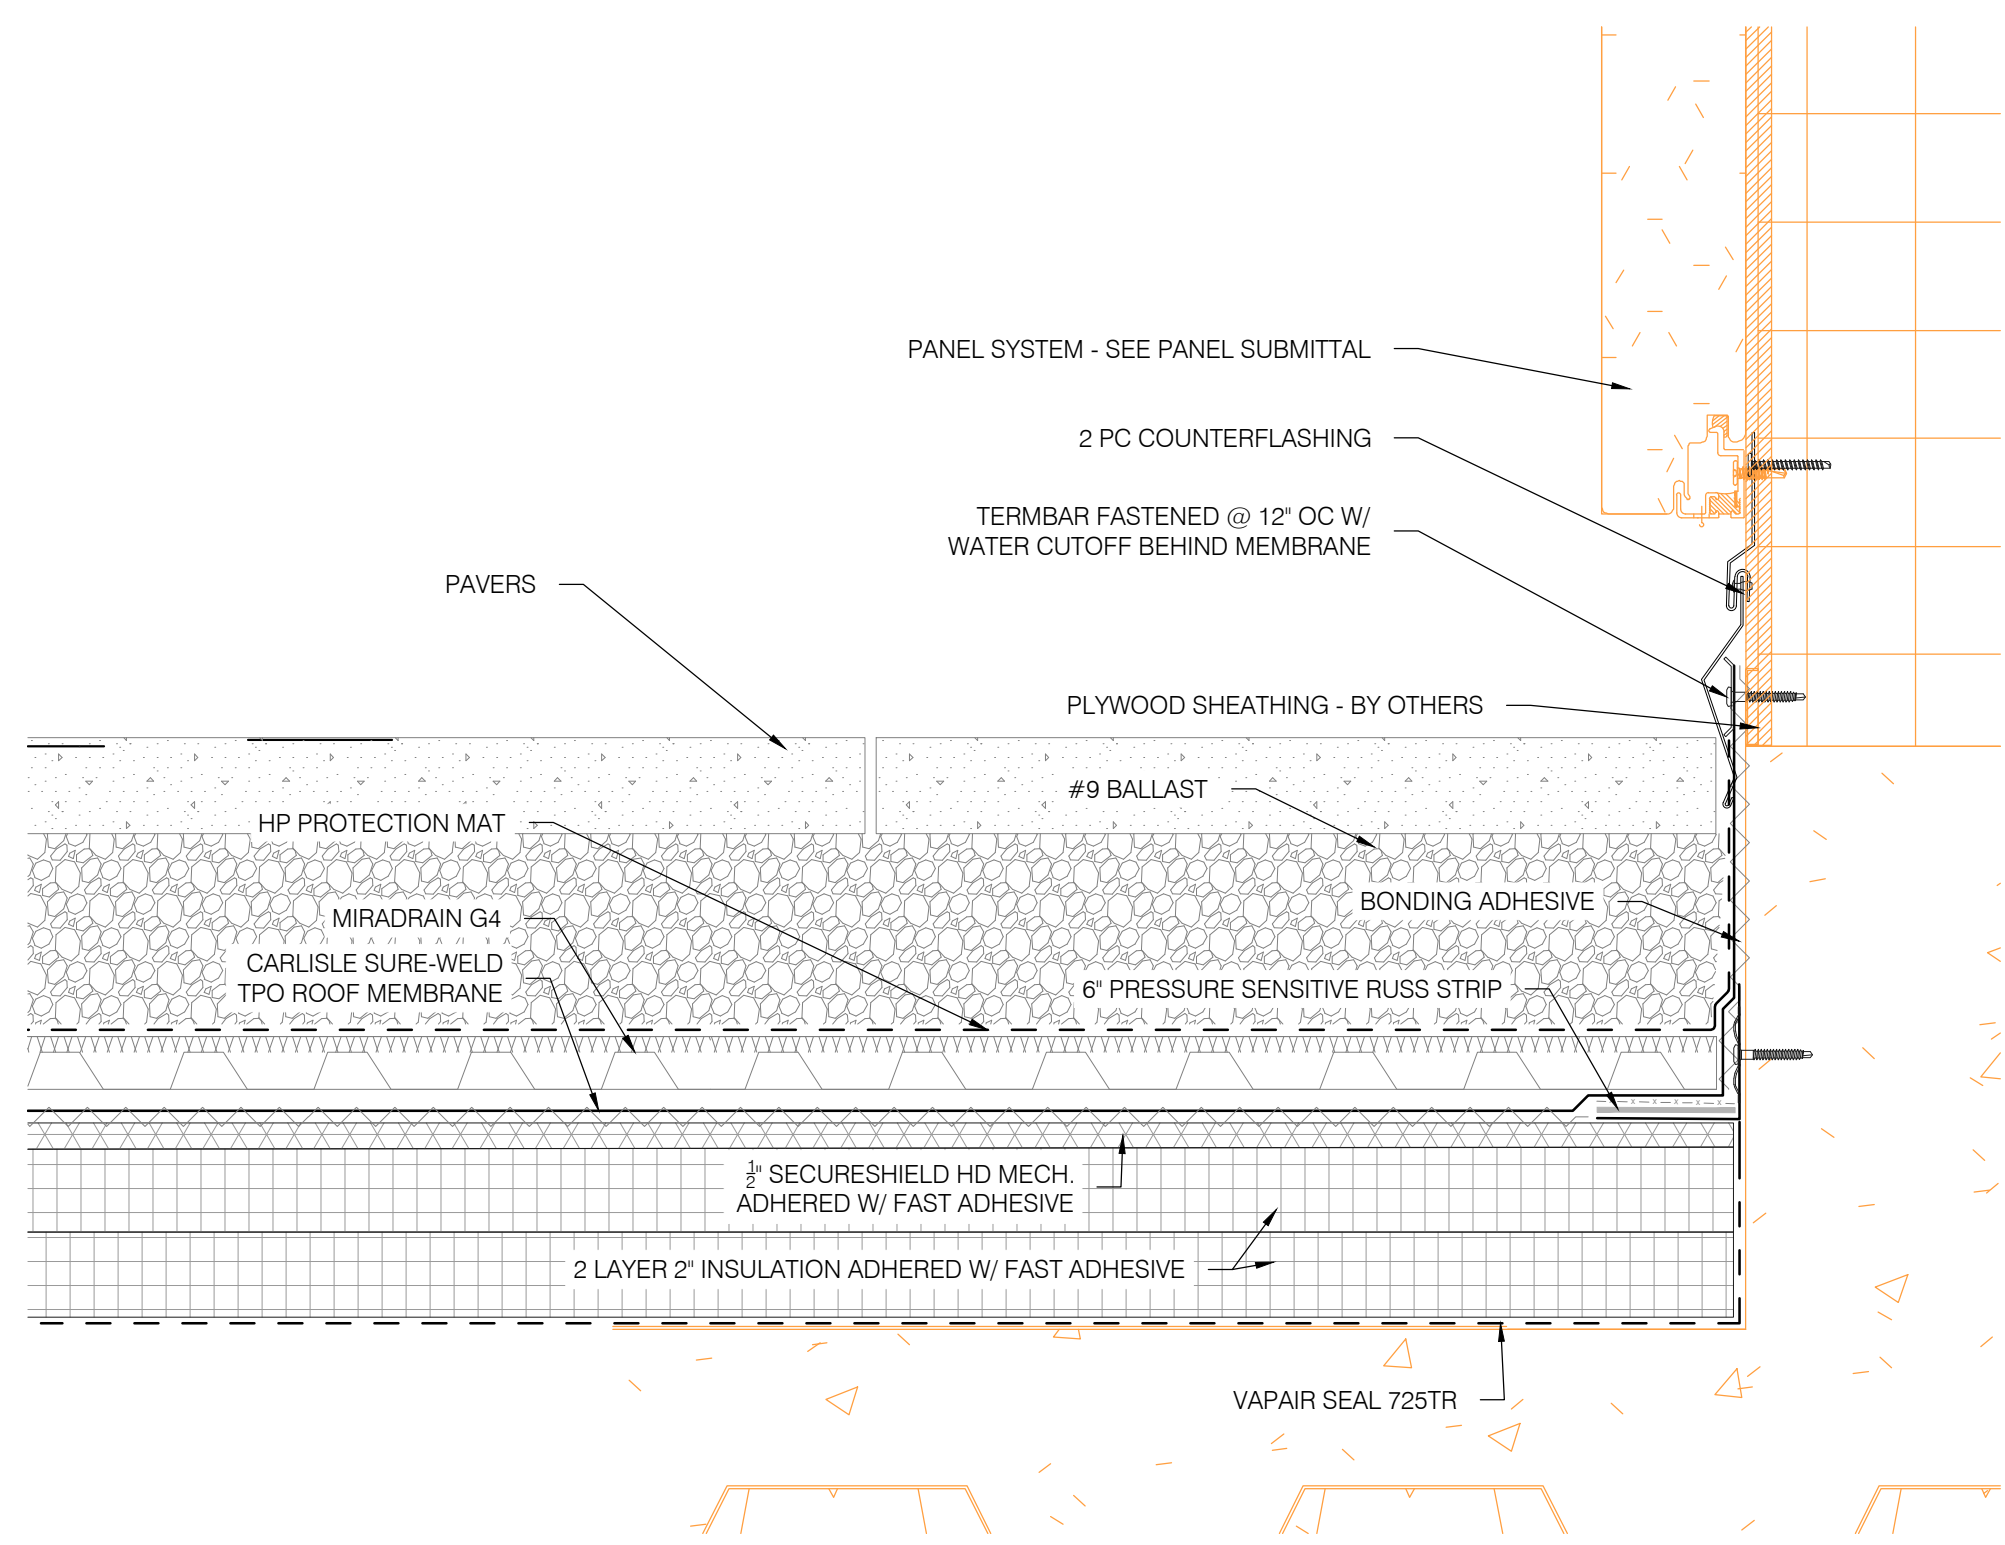

2 SECTION THRU WALL @ GREEN ROOF
 R2.03 SCALE: 3"=1'-0" Re: 3/A7.05

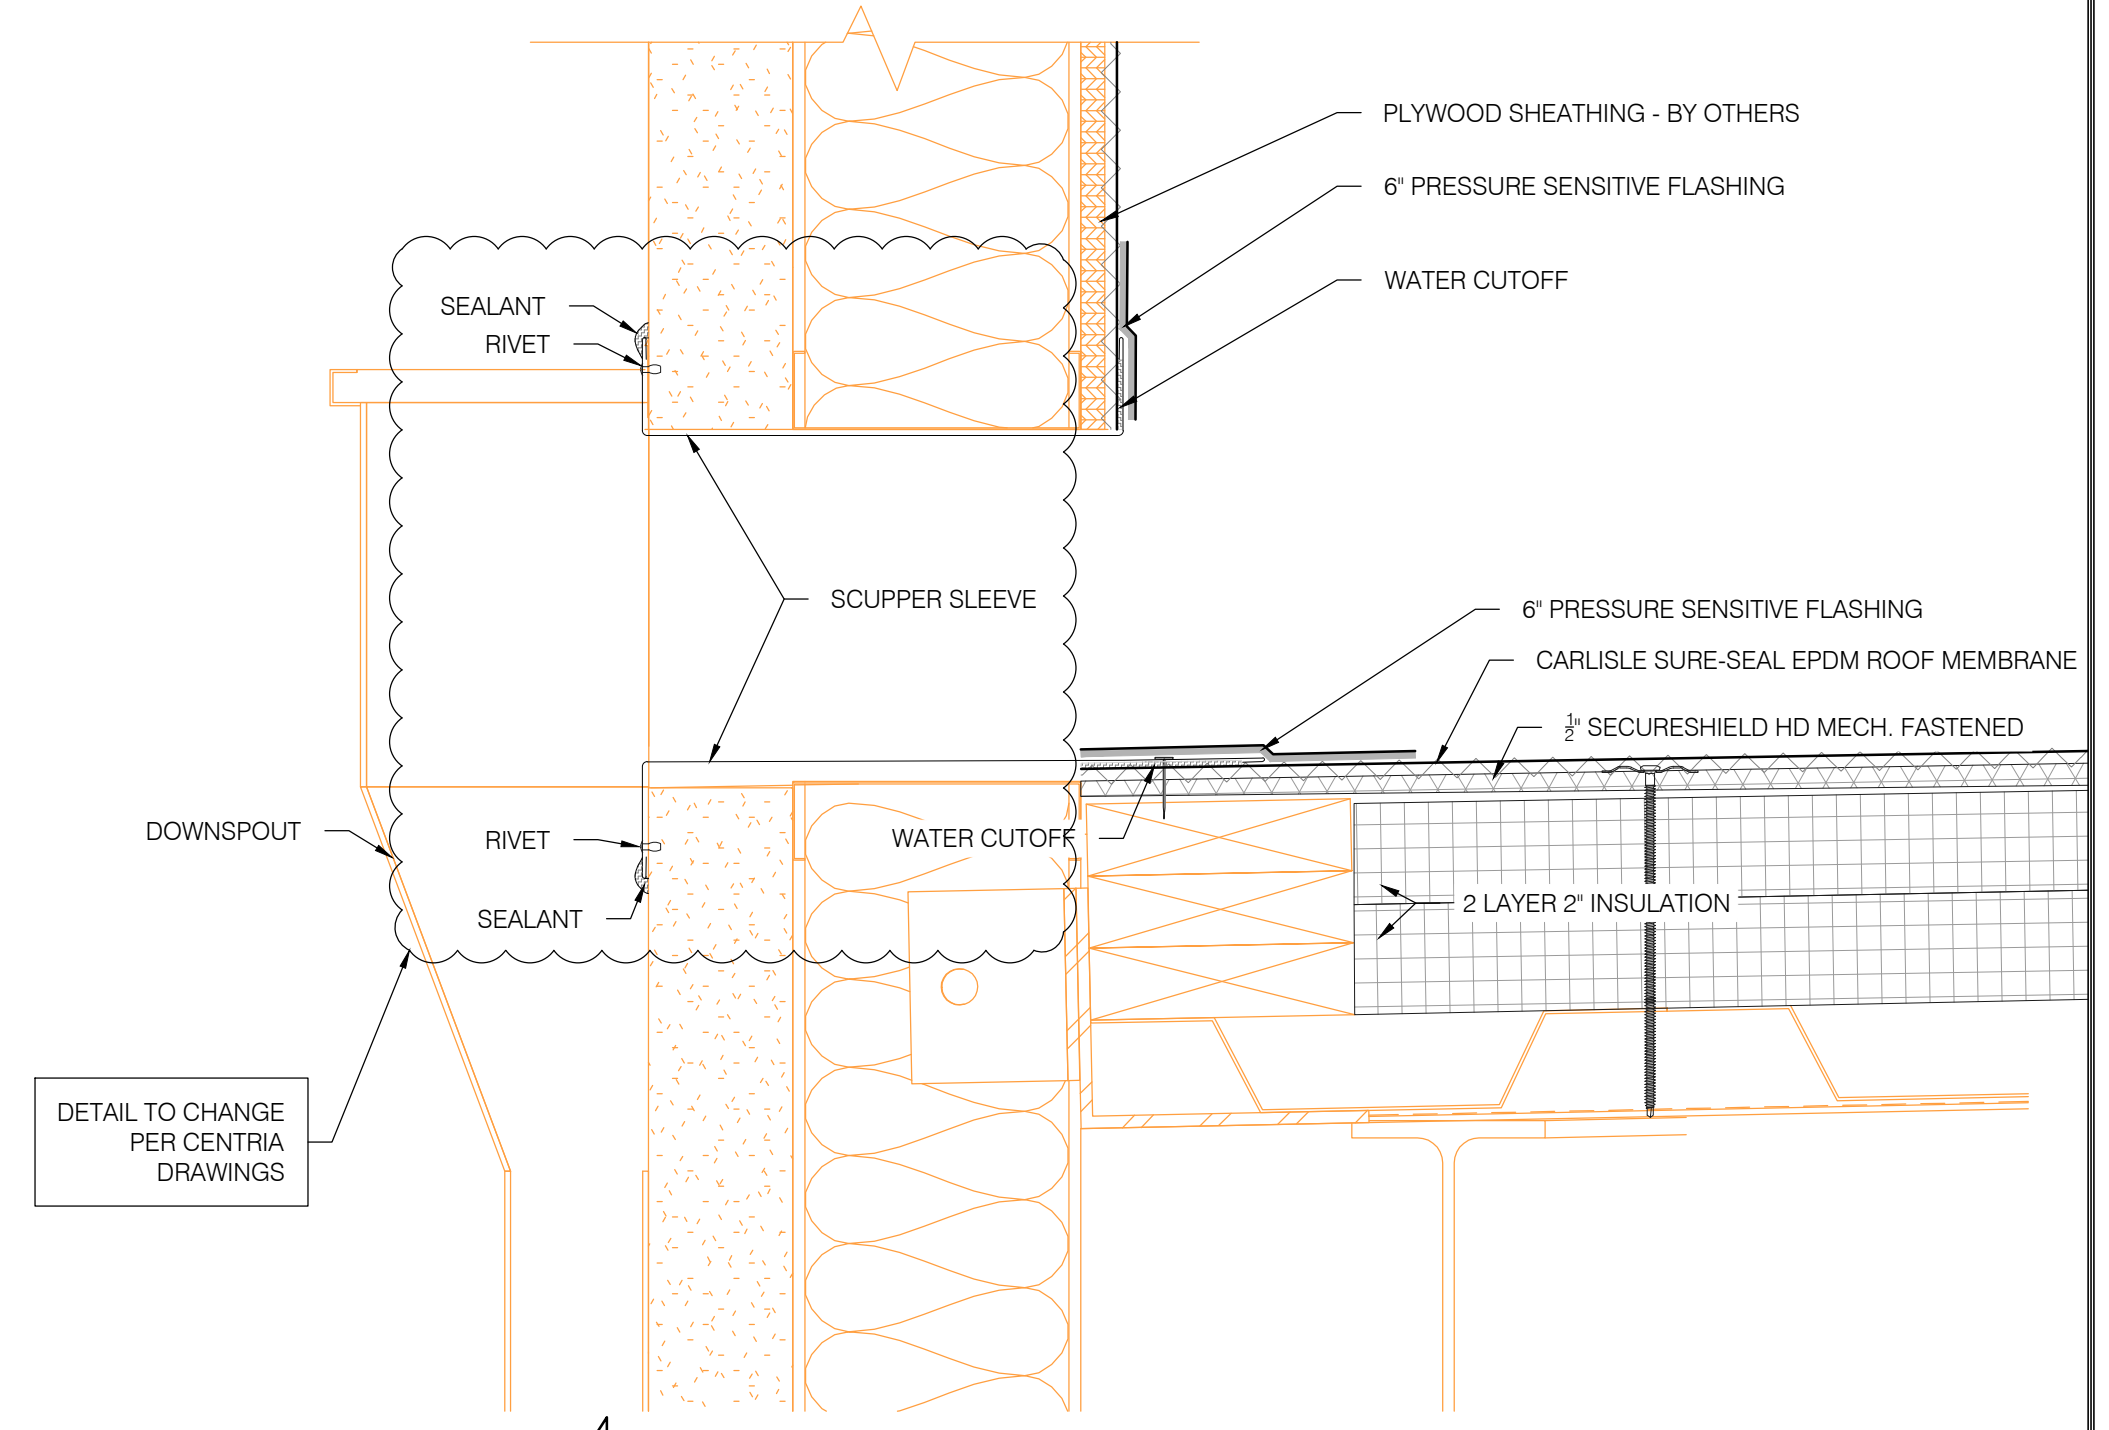


3 SECTION THRU DOOR TO GREEN ROOF
 R2.03 SCALE: 3"=1'-0" Re: N/A

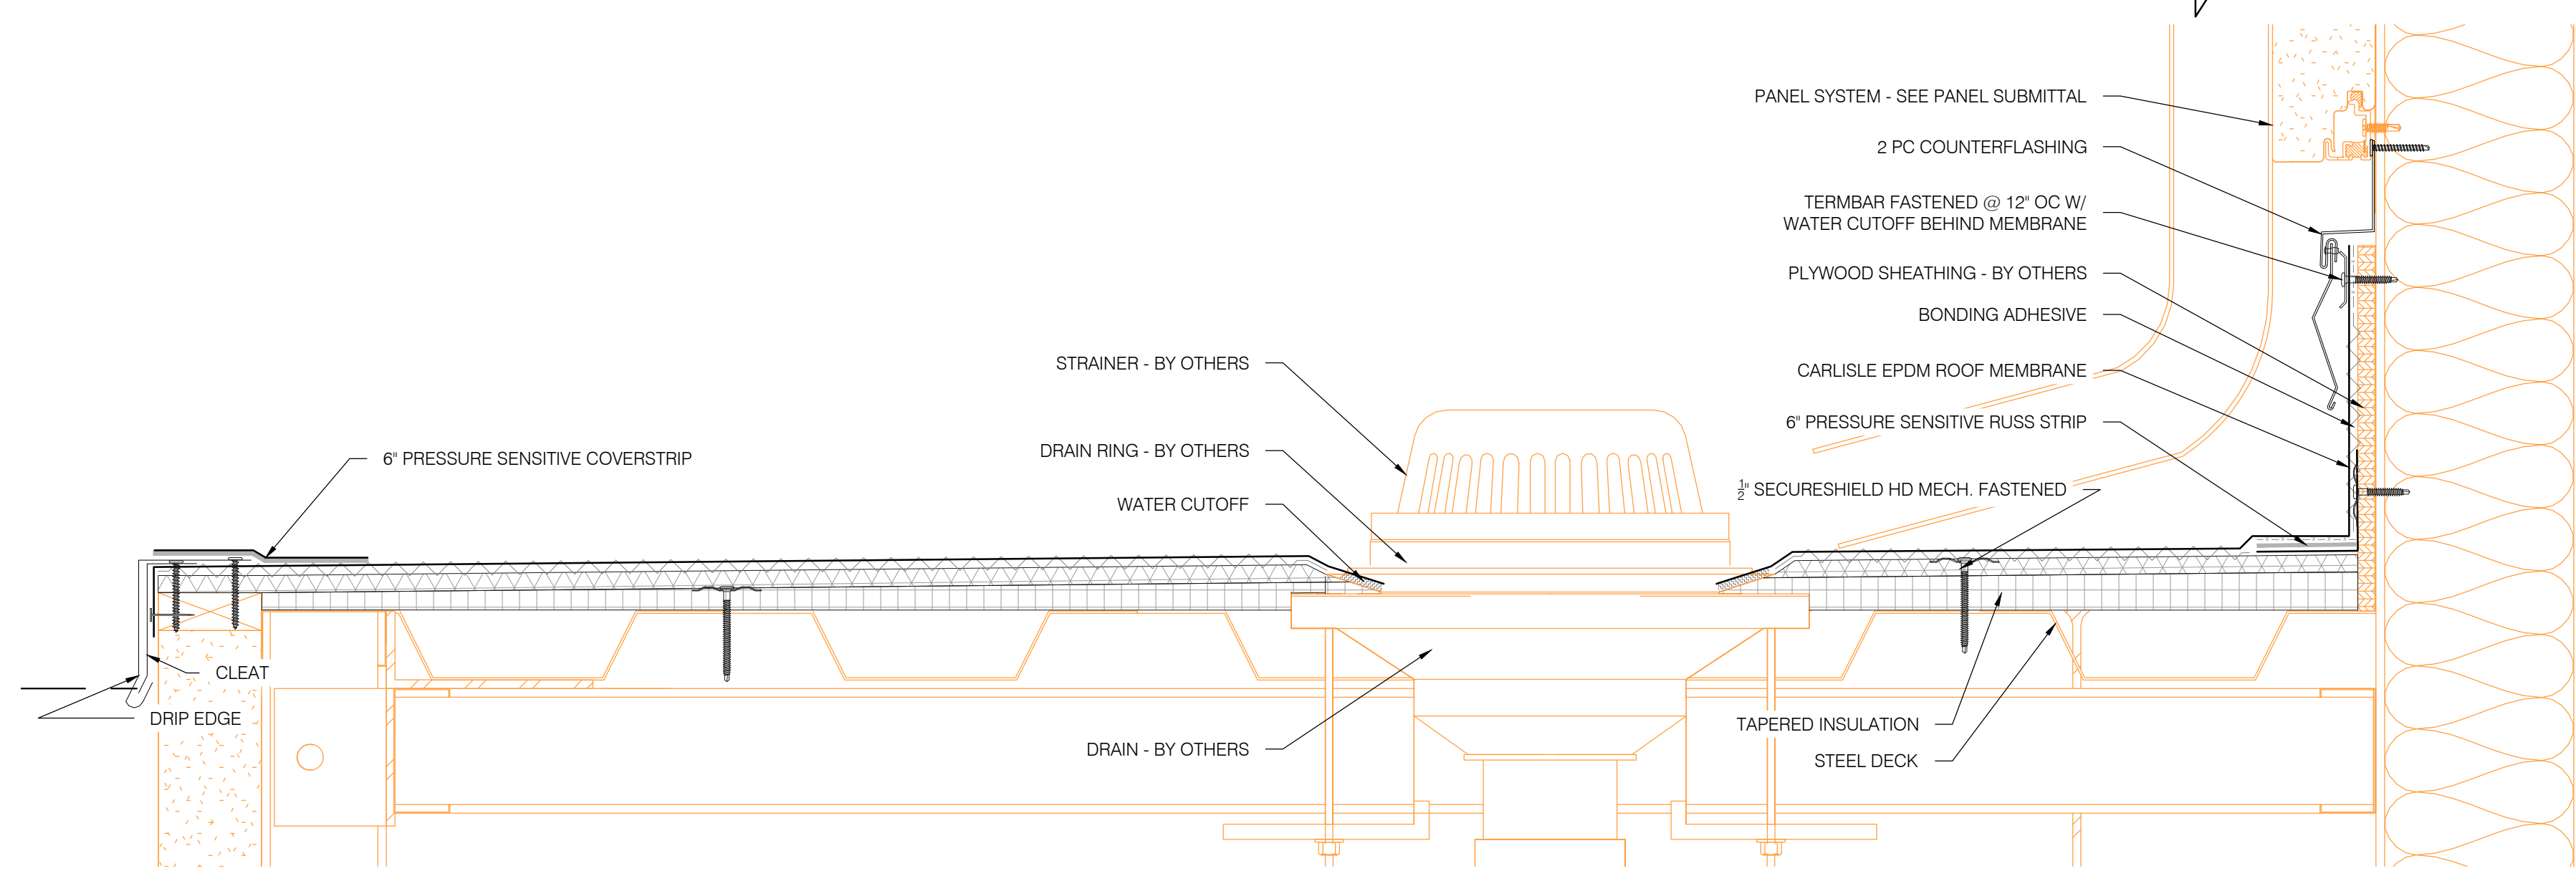

4 SECTION THRU CANOPY @ DRAIN & SCUPPER
 R2.03 SCALE: 3"=1'-0" Re: 3/A7.09

PROJECT: Sample Drawing
 123 ROOF SHOP STREET
 ROOFTOWN, PA 19XXX
 YOUR JOB#



**LEFEBVRE
 DESIGN
 SOLUTIONS**
 Your Logo and Company info Here

REVISION #	DATE

DRAWING TITLE: DETAILS
 SCALE: AS NOTED
 DRAWN BY: me CHECKED BY: you
 DATE: 01.01.2059
 SHEET NO:

R2.03