




1 SECTION THRU GREEN ROOF DRAIN  
R2.05 SCALE: 3"=1'-0"  
Re: 2/GR5.0

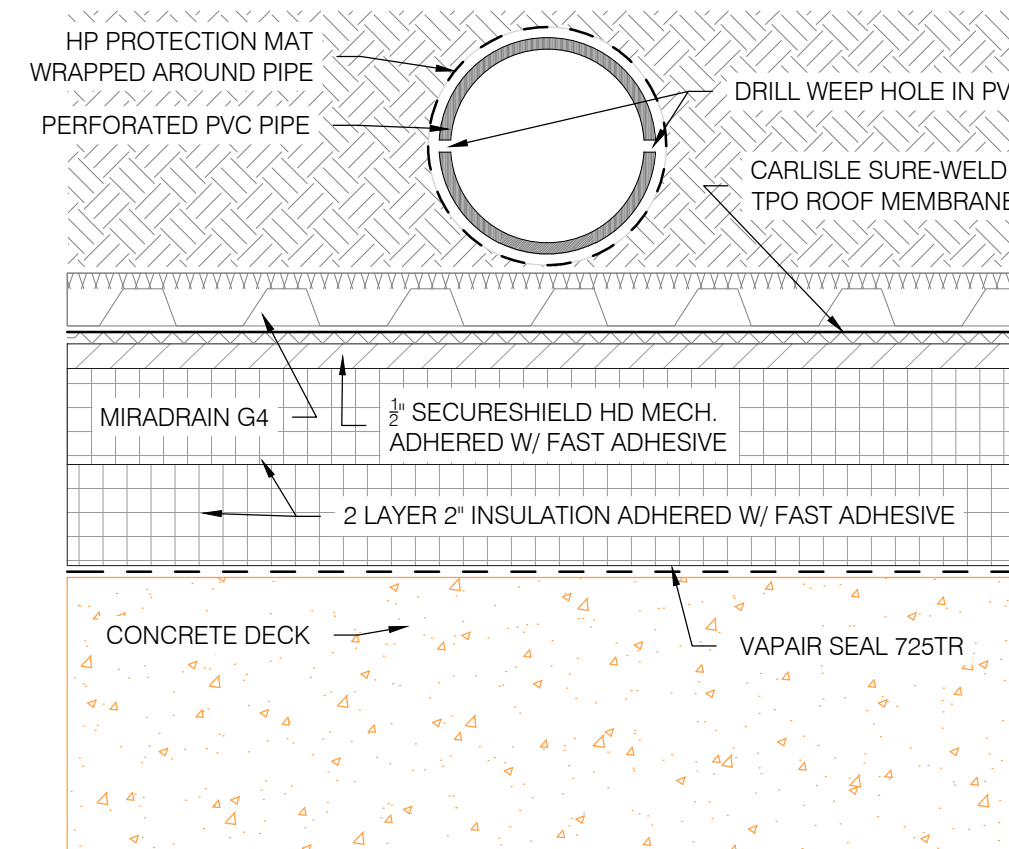


2 SECTION THRU PREFORATED PIPE  
R2.05 SCALE: 3"=1'-0"  
Re: 12/GR5.0

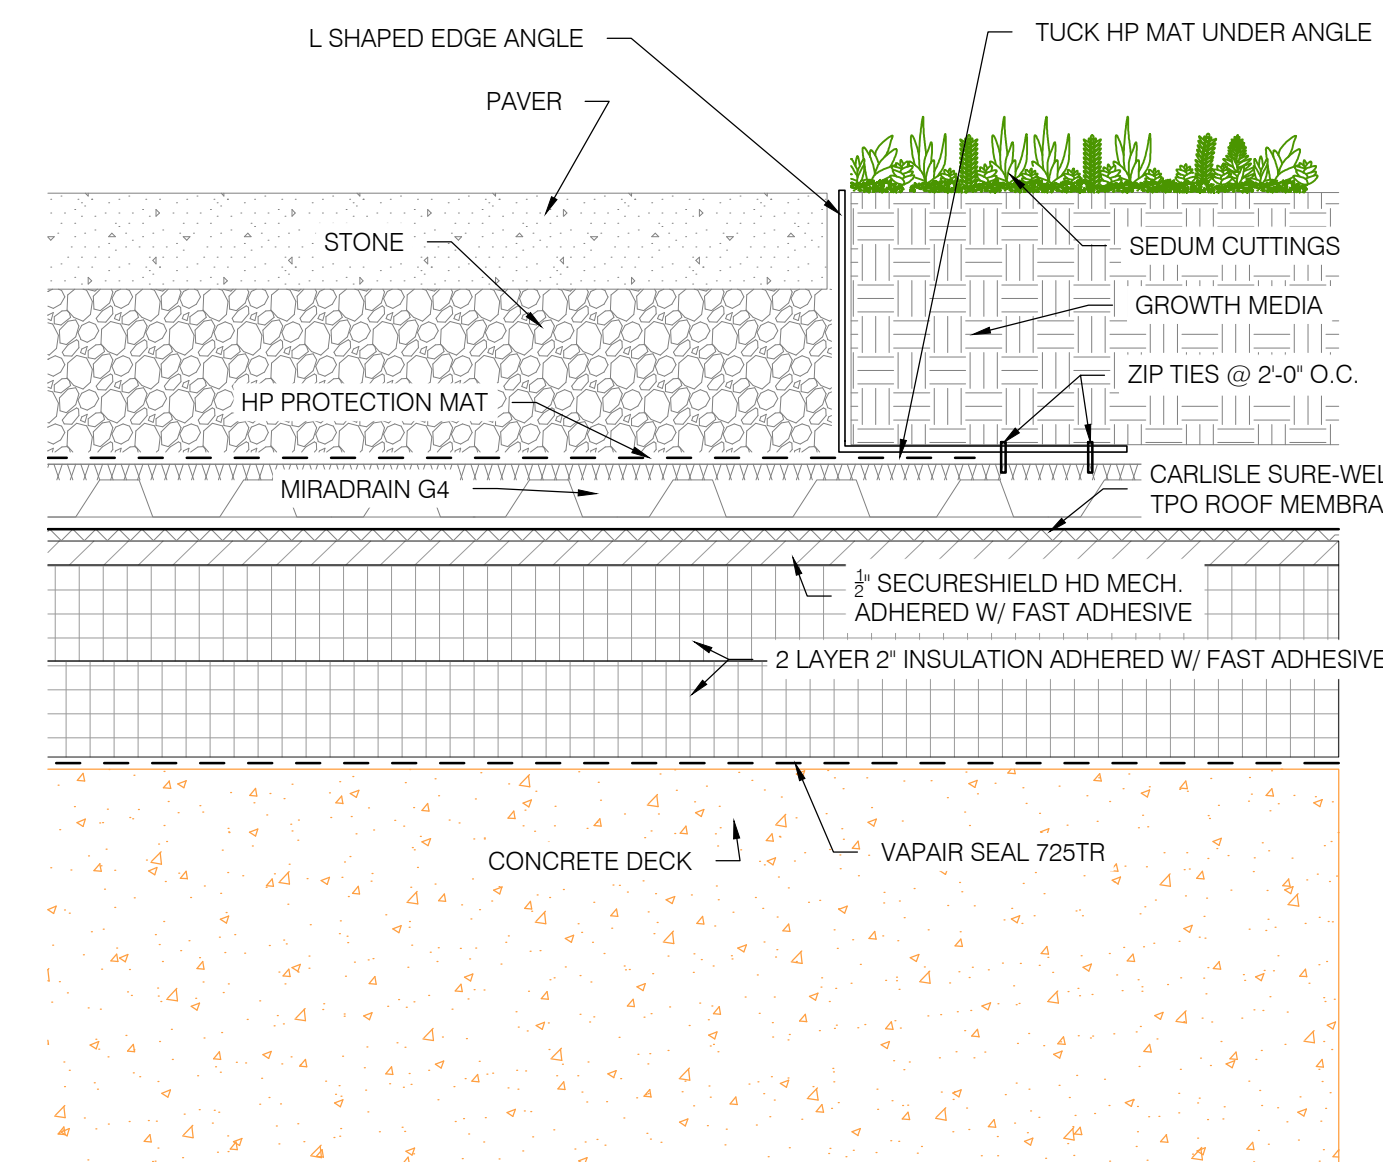


3 SECTION THRU GREEN ROOF @ PAVERS  
R2.05 SCALE: 3"=1'-0"  
Re: 3/GR5.0

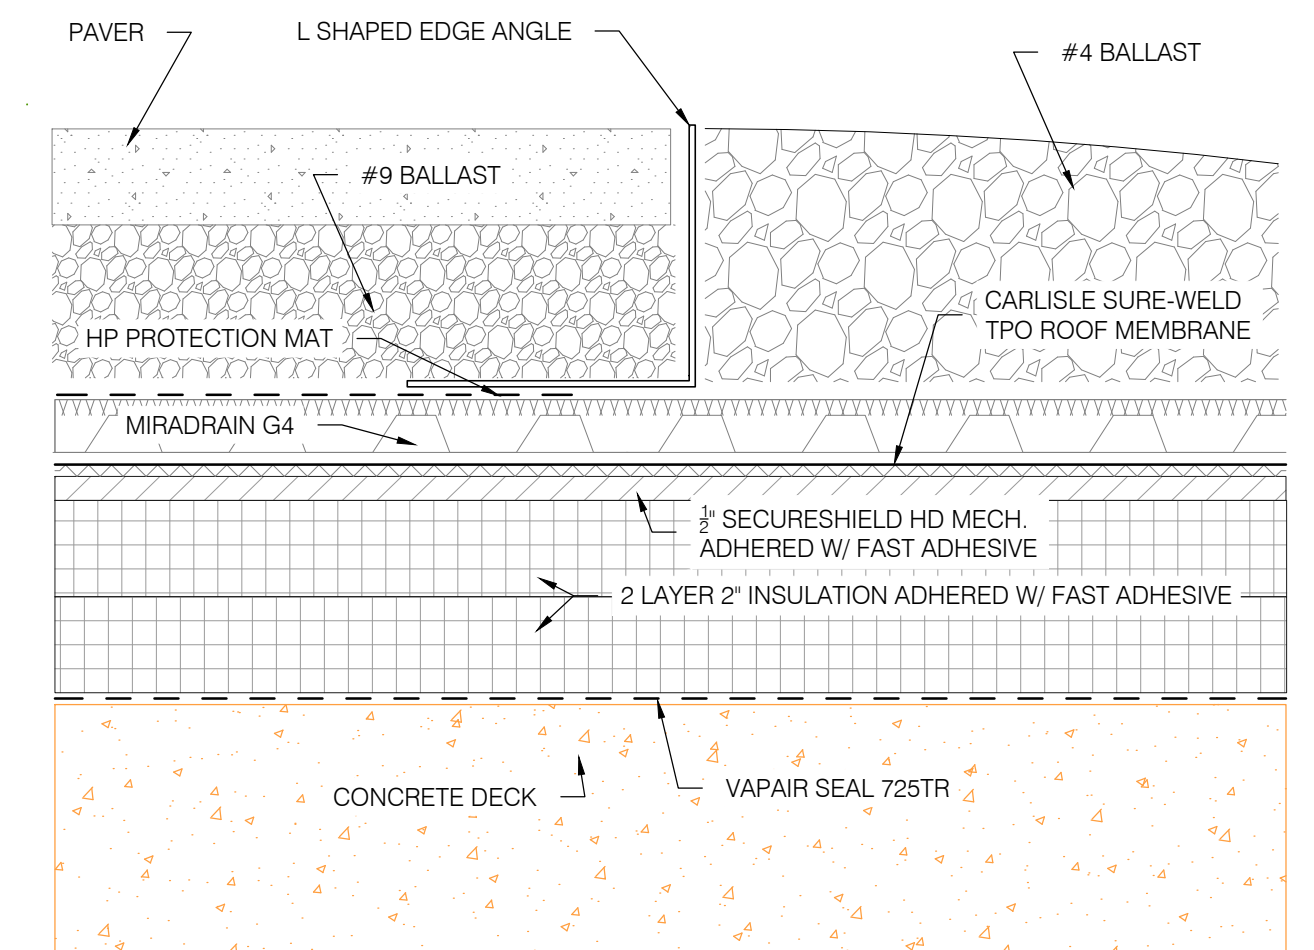

4 SECTION THRU PAVERS @ STONE  
R2.05 SCALE: 3"=1'-0"  
Re: 4/GR5.0

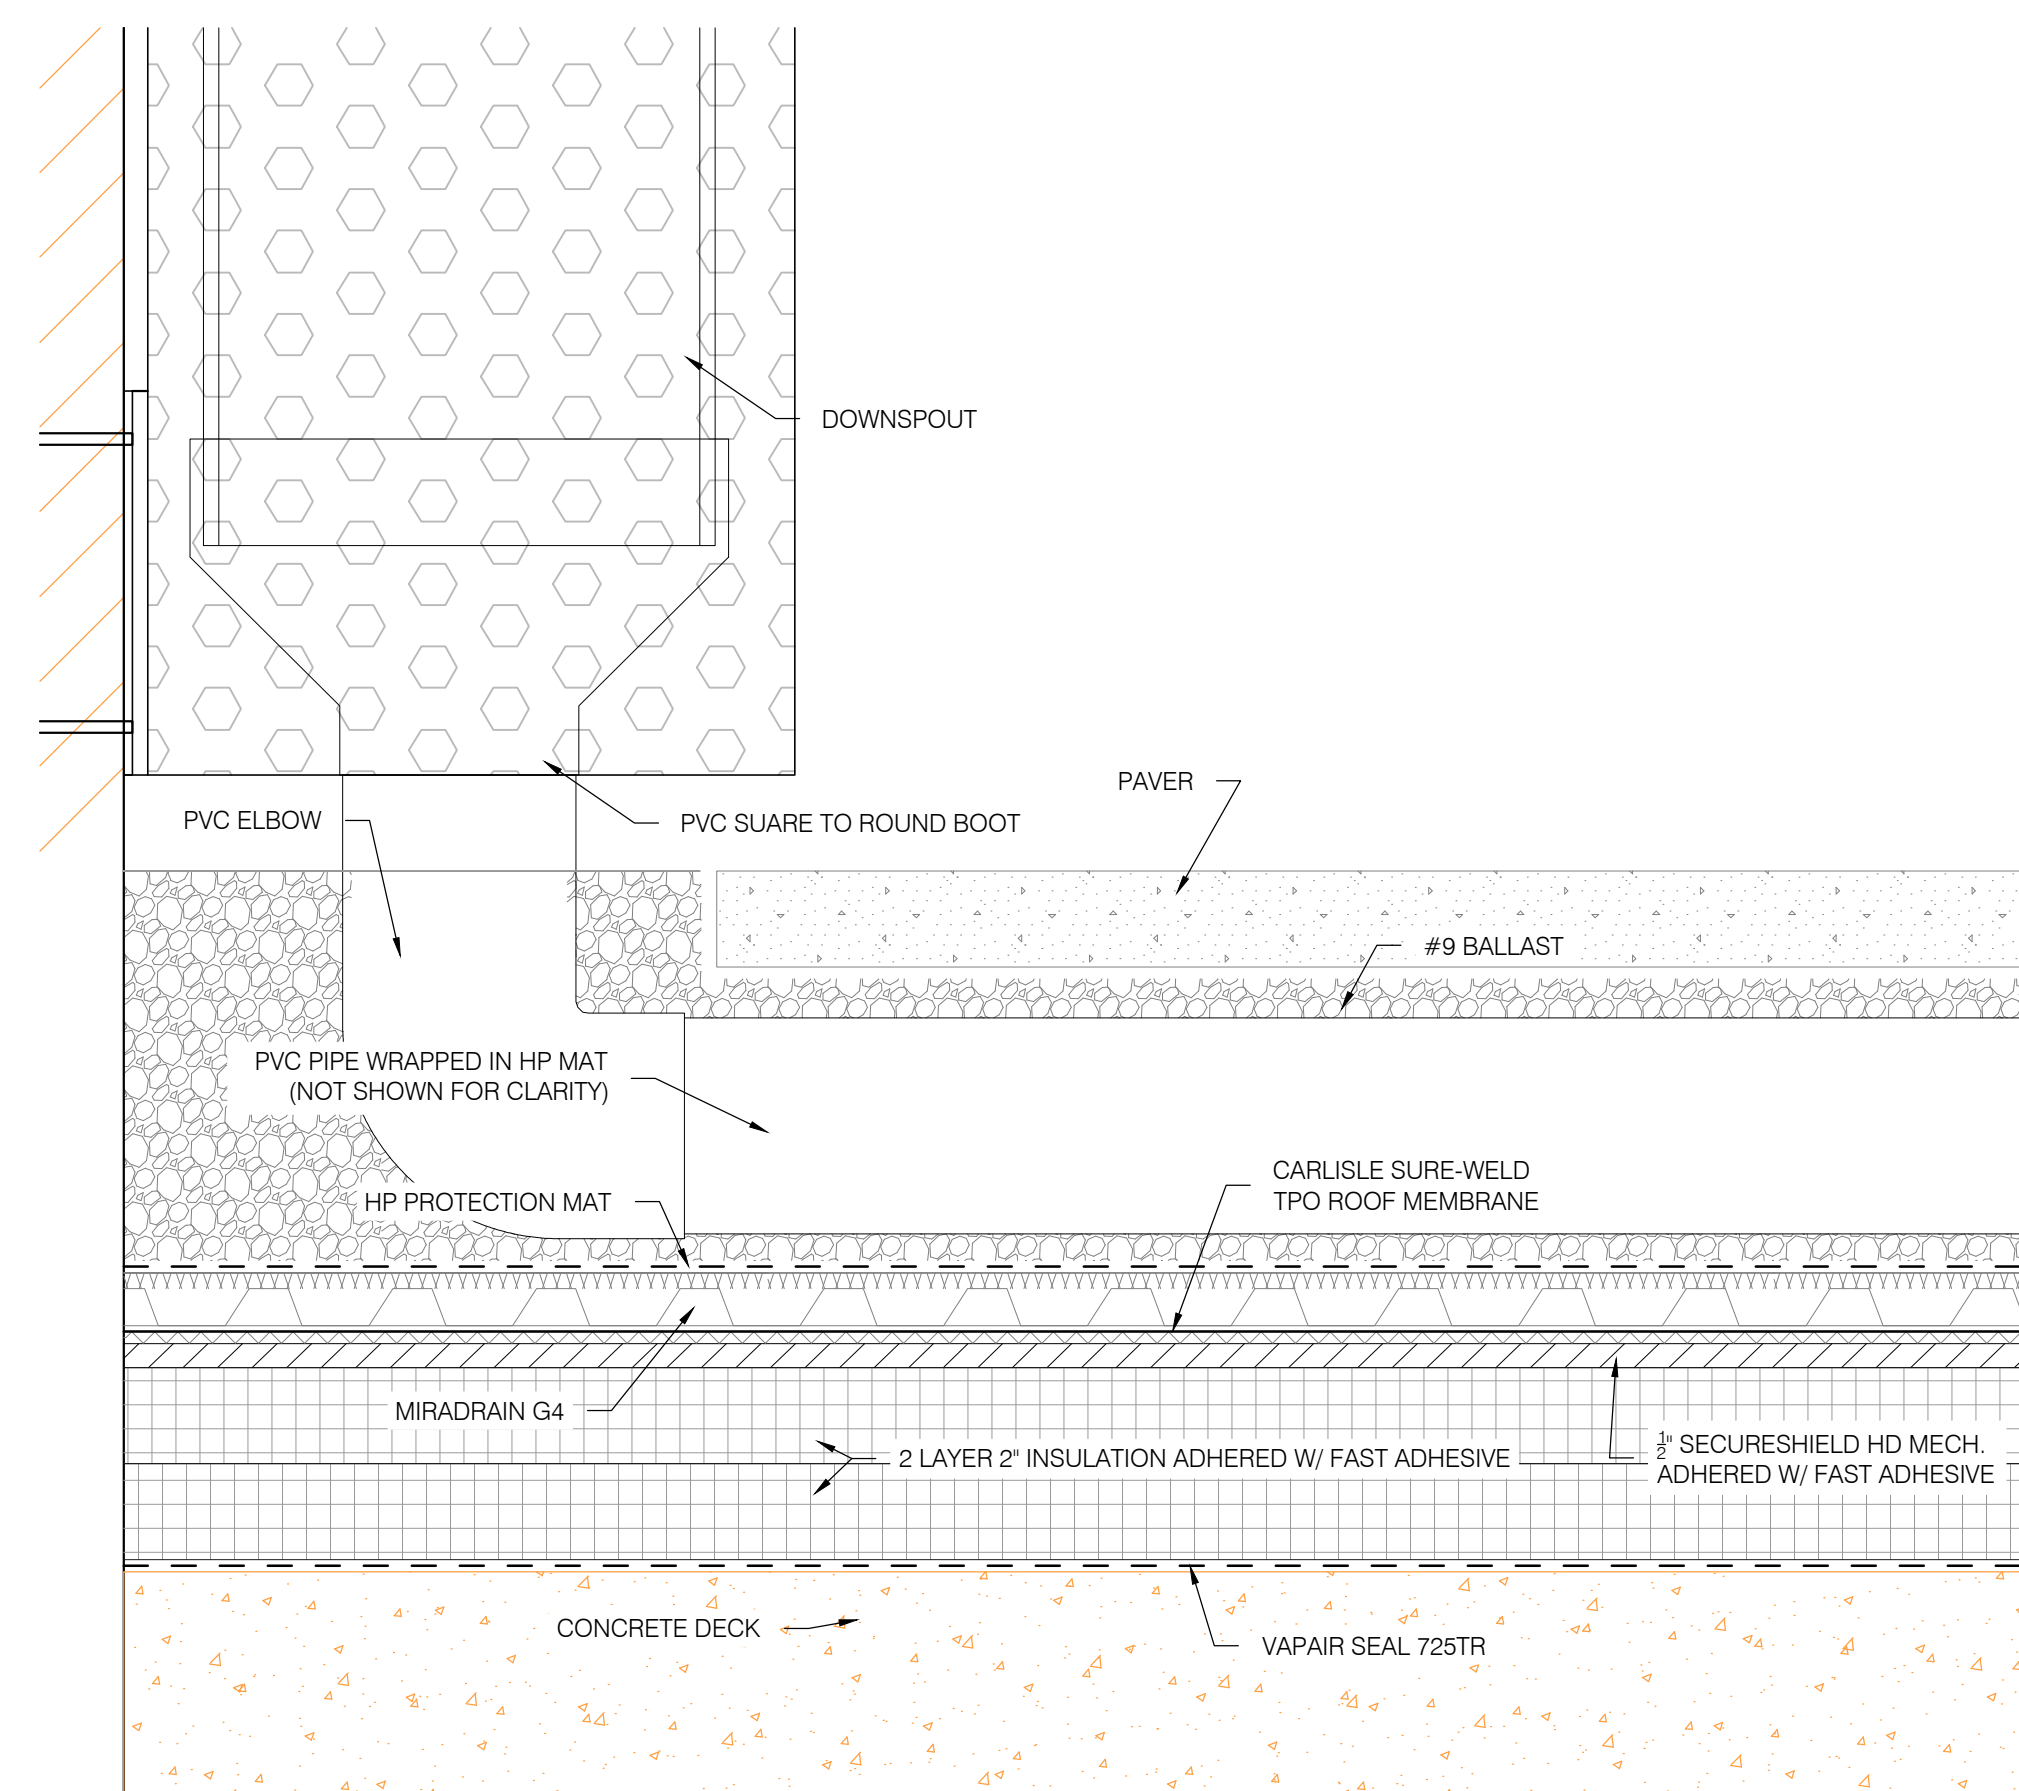

5 SECTION THRU DOWNSPOUT CONNECTION TO PVC PIPE  
R2.05 SCALE: 3"=1'-0"  
Re: 10/GR5.0

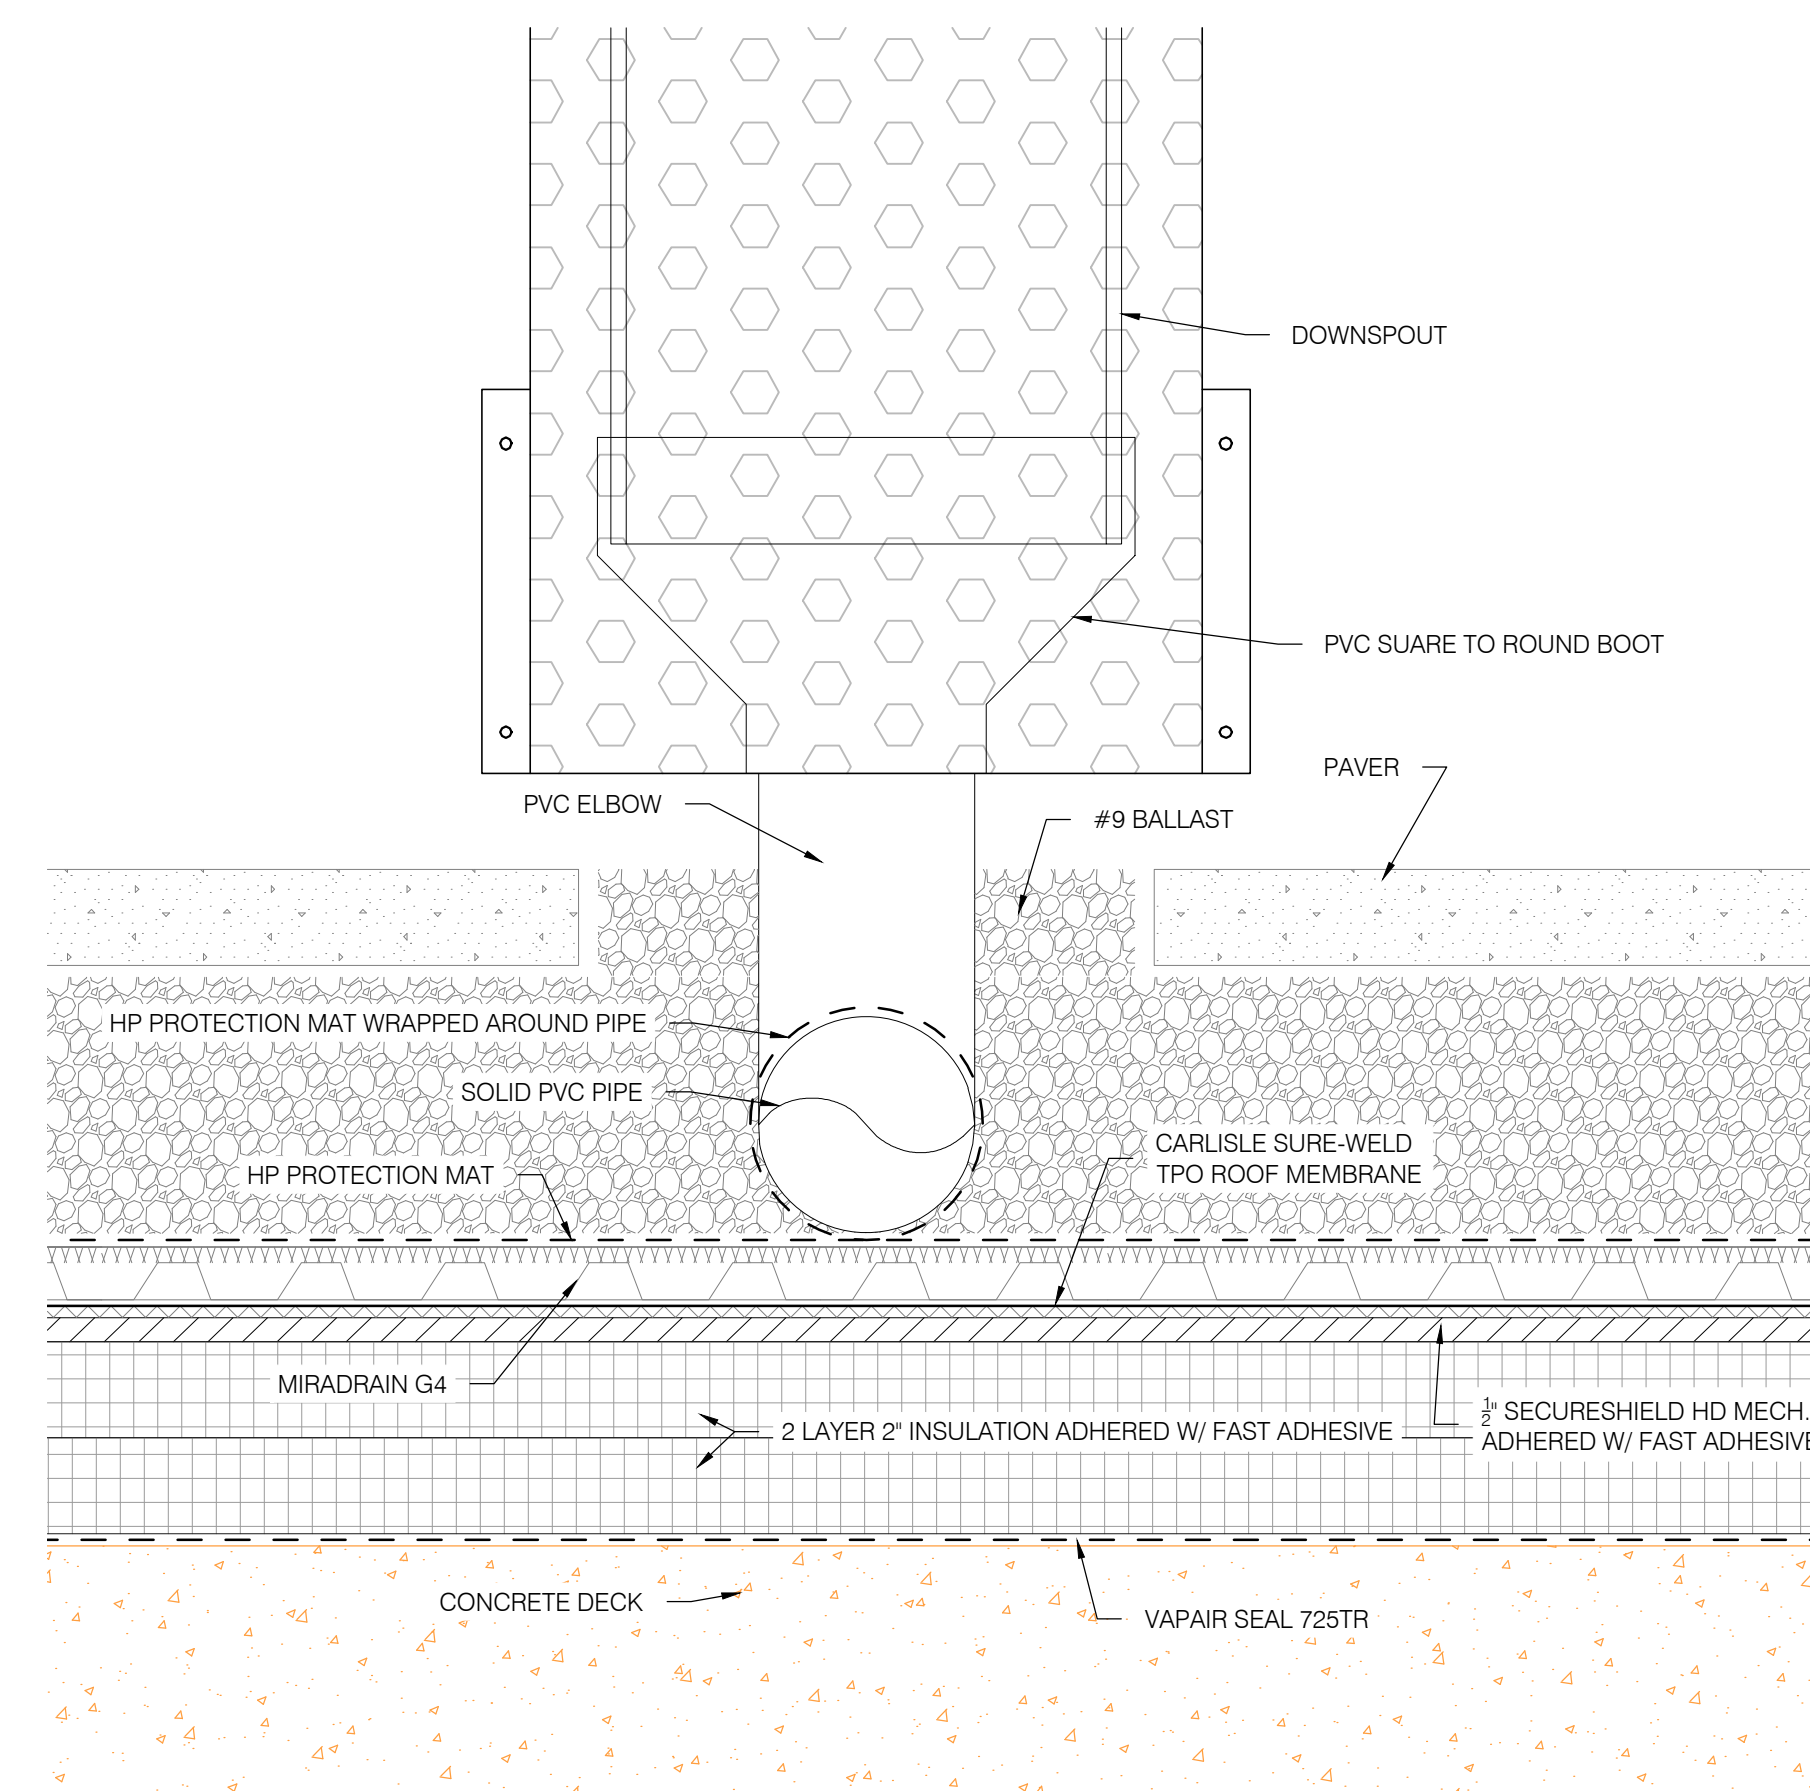

6 SECTION THRU DOWNSPOUT CONNECTION TO PVC PIPE  
R2.05 SCALE: 3"=1'-0"  
Re: 10/GR5.0

PROJECT: Sample Drawing

123 ROOF SHOP STREET  
ROOFTOWN, PA 19XXX

YOUR JOB#



Your Logo and Company info Here

REVISION #	DATE

DRAWING TITLE:  
GREEN ROOF DETAILS

SCALE:  
AS NOTED

DRAWN BY:  
me

CHECKED BY:  
you

DATE:  
01.01.2059

SHEET NO.:

R2.05