
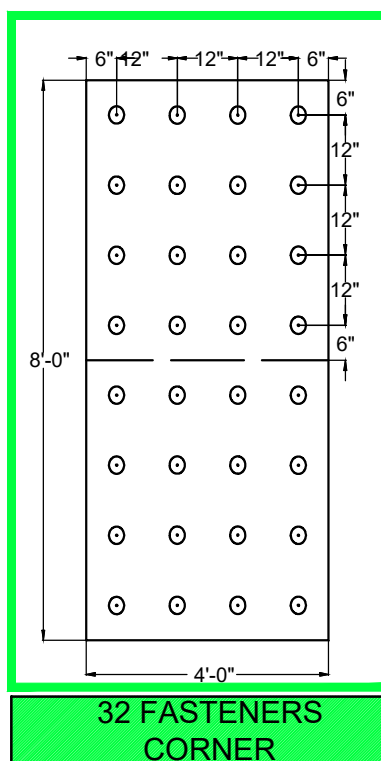
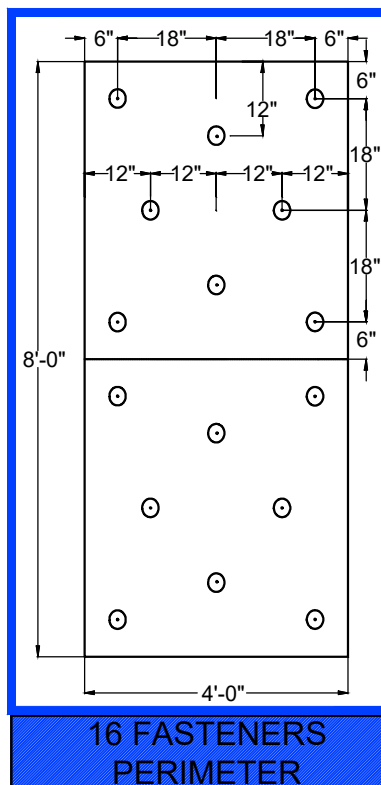
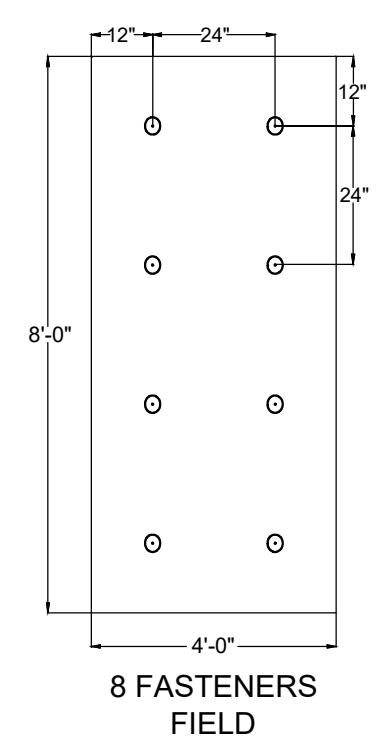
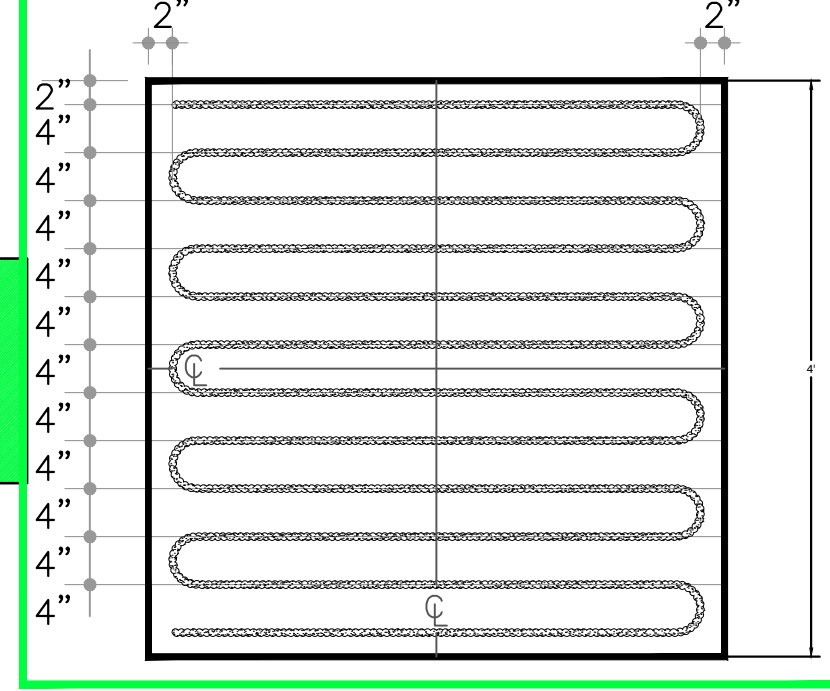
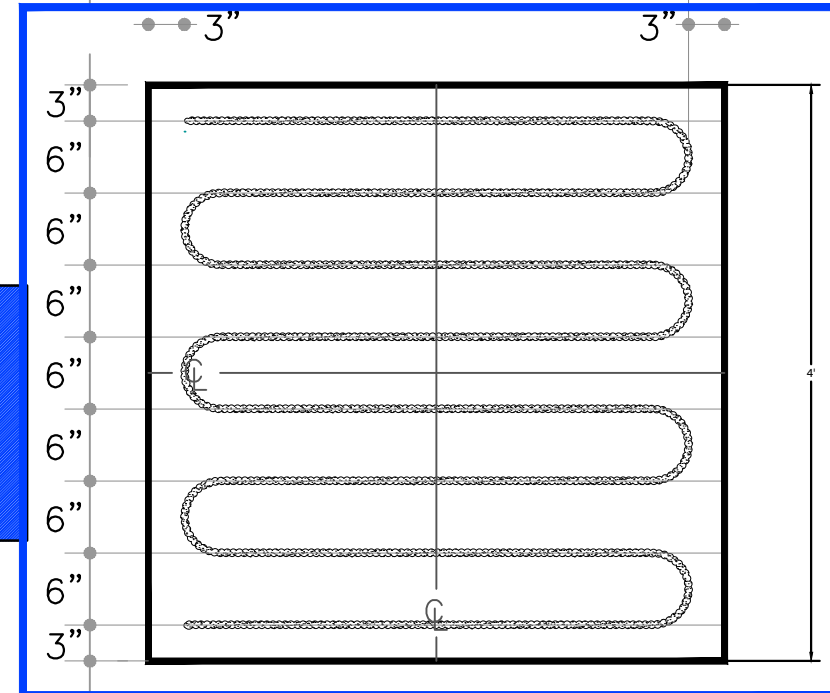
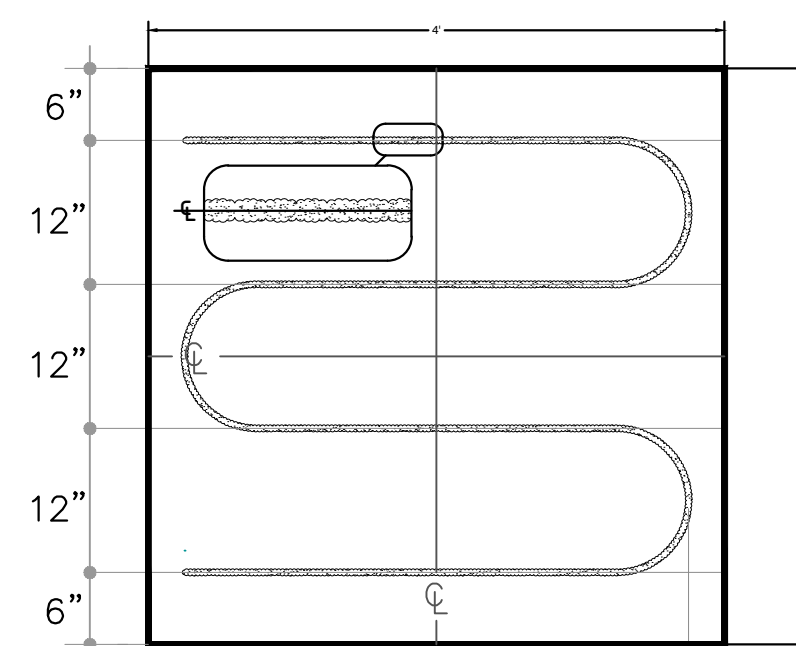
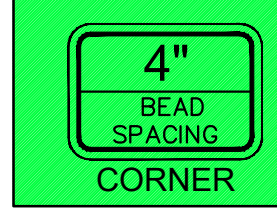
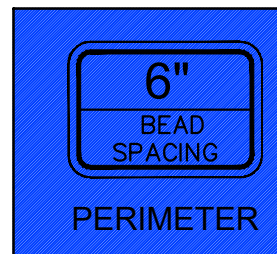


**ATTACHMENT DETAILS INSULATION/ COVER BOARD**

**NOTES:**

1. REFER TO CARLISLE SPECIFICATIONS FOR PRODUCT DATA SHEETS FOR APPROPRIATE BEAD SPACING BASED UPON THE BUILDING HEIGHT, WARRANTY TERM AND ACCEPTABLE SUBSTRATE.
2. THE SURFACE TO WHICH ADHESIVE IS TO BE APPLIED SHALL BE DRY, FREE OF DUST, PROTRUSIONS, SHARP EDGES, LOOSE AND FOREIGN MATERIALS, OIL AND GREASE. AREA SHOULD BE CLEANED WITH AN AIR BLOWER.
3. PREVIOUSLY UNEXPOSED ASPHALT OR RESIDUE MUST BE PRIMED WITH CARLISLE CAVGRIP, 702 OR 702LV PRIMER.
4. SEAL ALL GAPS IN THE CONCRETE DECK WITH CARLISLE 725TR OR OTHER SUITABLE MATERIAL TO AVOID CONDENSATION ISSUES OR FILL WITH CARLISLE INSULATION ADHESIVE.
5. AT THE BEGINNING OF THE INSULATION ATTACHMENT PROCESS AND PERIODICALLY THROUGHOUT THE DAY, CHECK THE ADHESION OF BOARDS TO ENSURE A TIGHT BOND IS CREATED AND MAXIMUM CONTACT IS ACHIEVED.
6. ALL BOARDS SHOULD BE WEIGHED DOWN AND SLIT TO CONFORM TO THE CONTOURS OF THE SUBSTRATE.

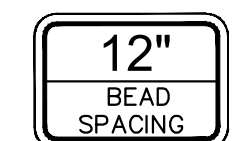



FEET TO MILLIMETERS		INCHES TO MILLIMETERS																				
4'	8'	inch	1/8"	1/4"	15/32"	1/2"	5/8"	3/4"	1"	1.5"	2"	2.5"	3"	4"	6"	8"	9"	11"	12"	18"	24"	36"
1219	2438	mm	3	6	12	13	16	19	25	38	51	63	76	102	152	203	229	279	305	457	610	914

FASTENER & PLATE  
 CENTER LINE  
 GUIDE LINE  
 FOAM ADHESIVE

**INSULATION/ COVER BOARD ATTACHMENT USING BEAD ADHESIVE**  
 For additional information, refer to Specifications

DETAIL NO. **A-27G**  
 ADHERED SYSTEM

©2016 Carlisle SynTec a division of Carlisle Construction Materials Incorporated

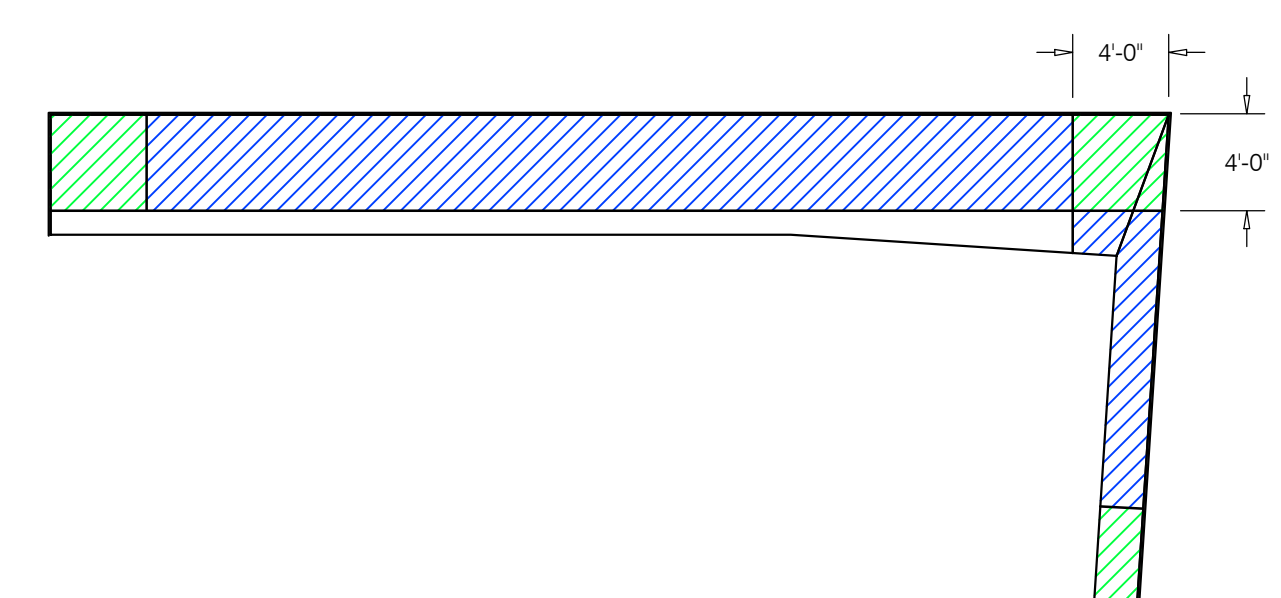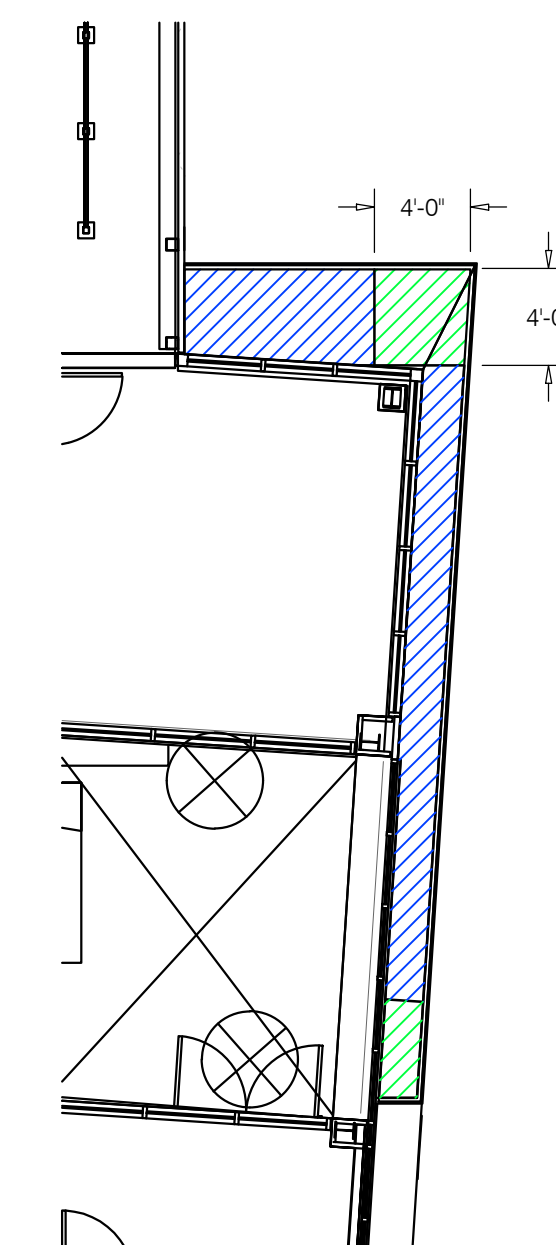

PROJECT: Sample Drawing

123 ROOF SHOP STREET  
 ROOFTOWN, PA 18XXX

YOUR JOB#

**LD S**  
**LEFEBVRE**  
**DESIGN**  
**SOLUTIONS**

Your Logo and Company info Here

REVISION #	DATE

DRAWING TITLE: **PLAN VIEW**

SCALE: AS NOTED

DRAWN BY: me CHECKED BY: you

DATE: 01.01.2059

SHEET NO: **R1.02**